


СТАНДАРТ 4-60


противопожарная профильная система EIW 60

нержавеющая сталь AISI 304


c4101-6

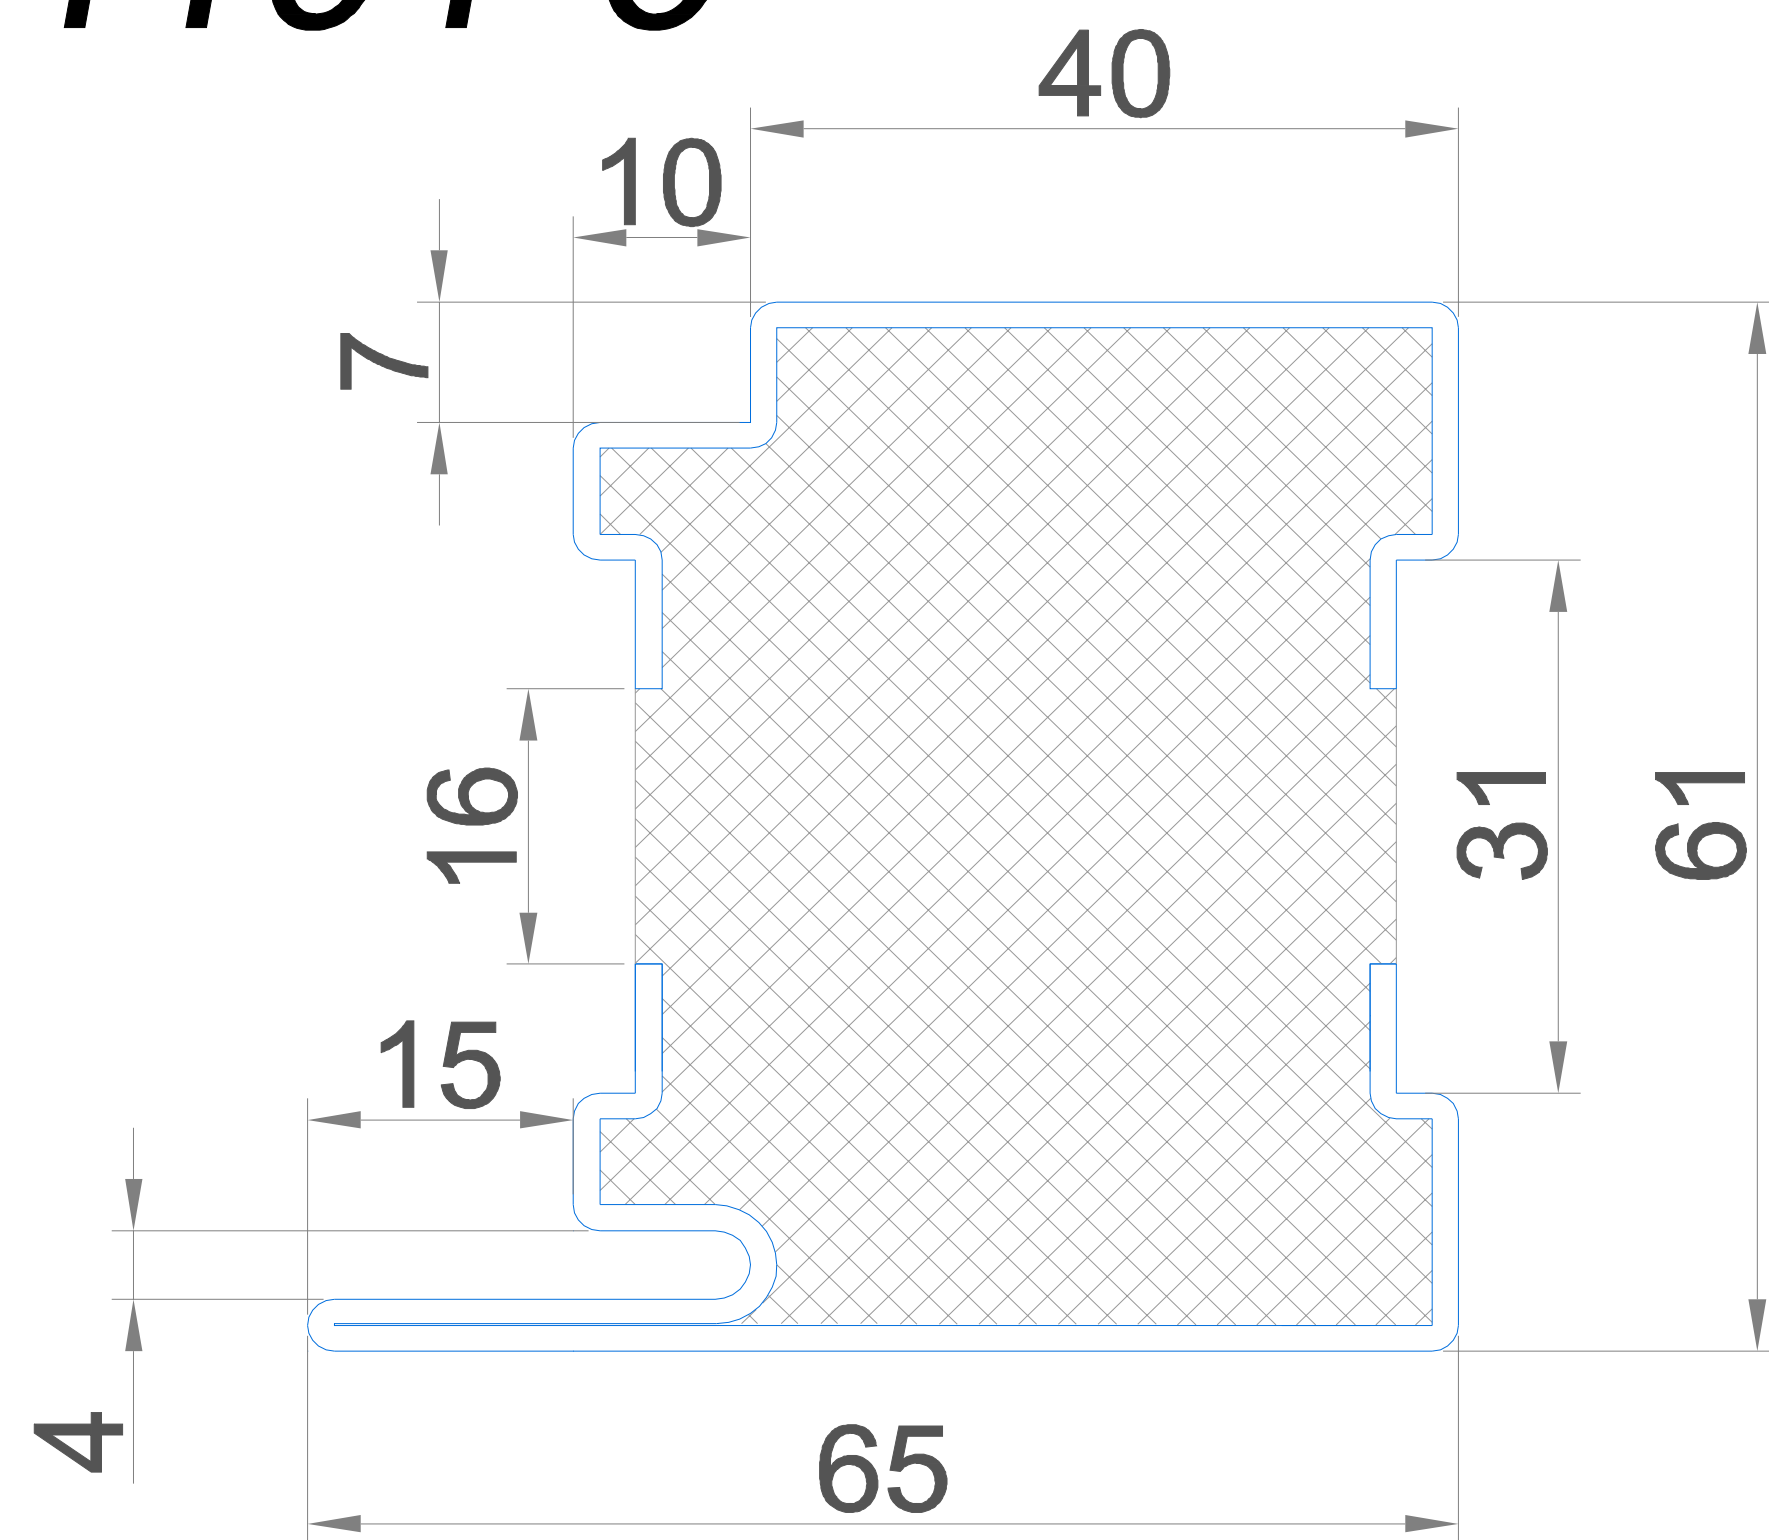


c4102-6

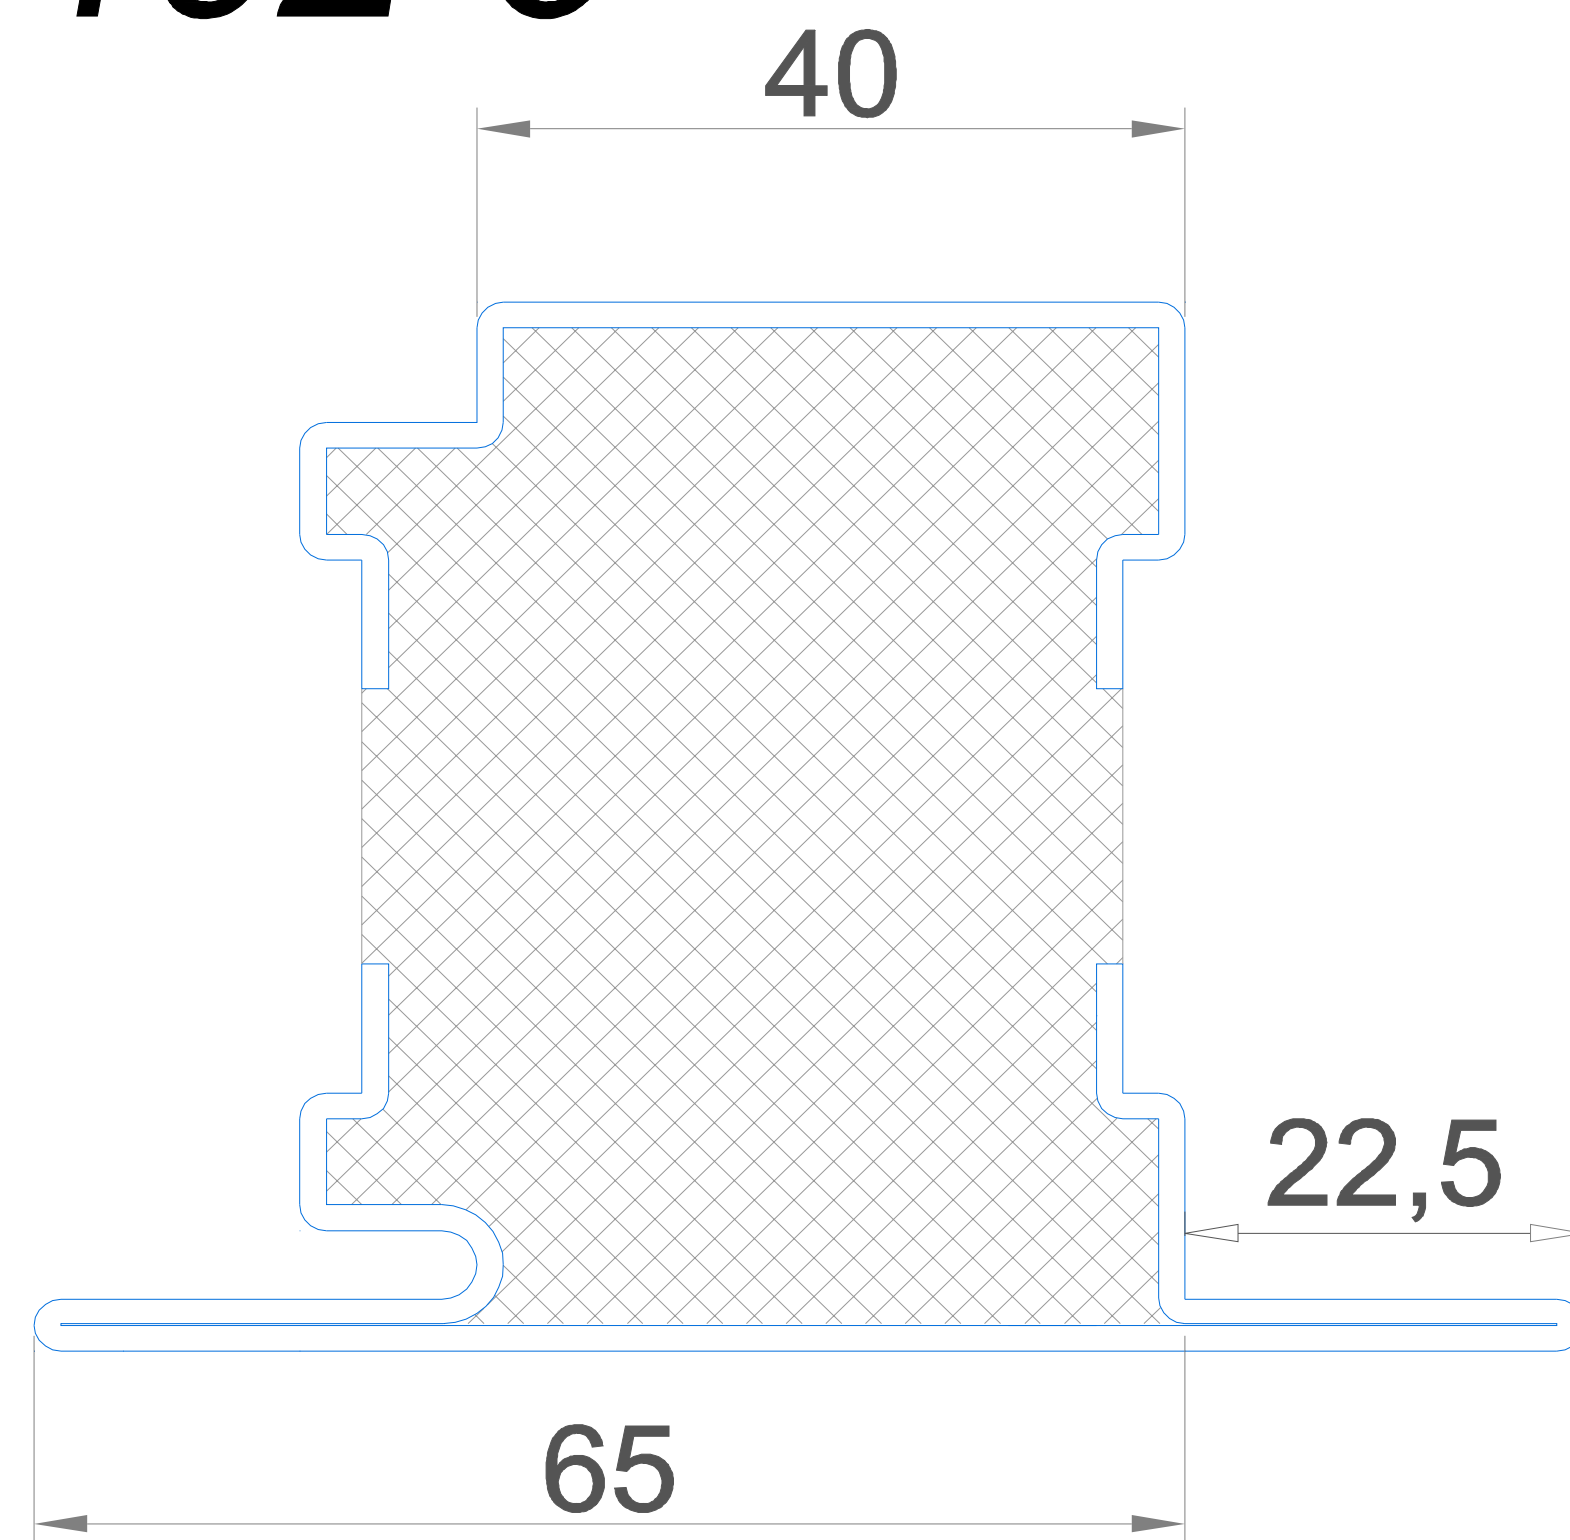


c4103-6

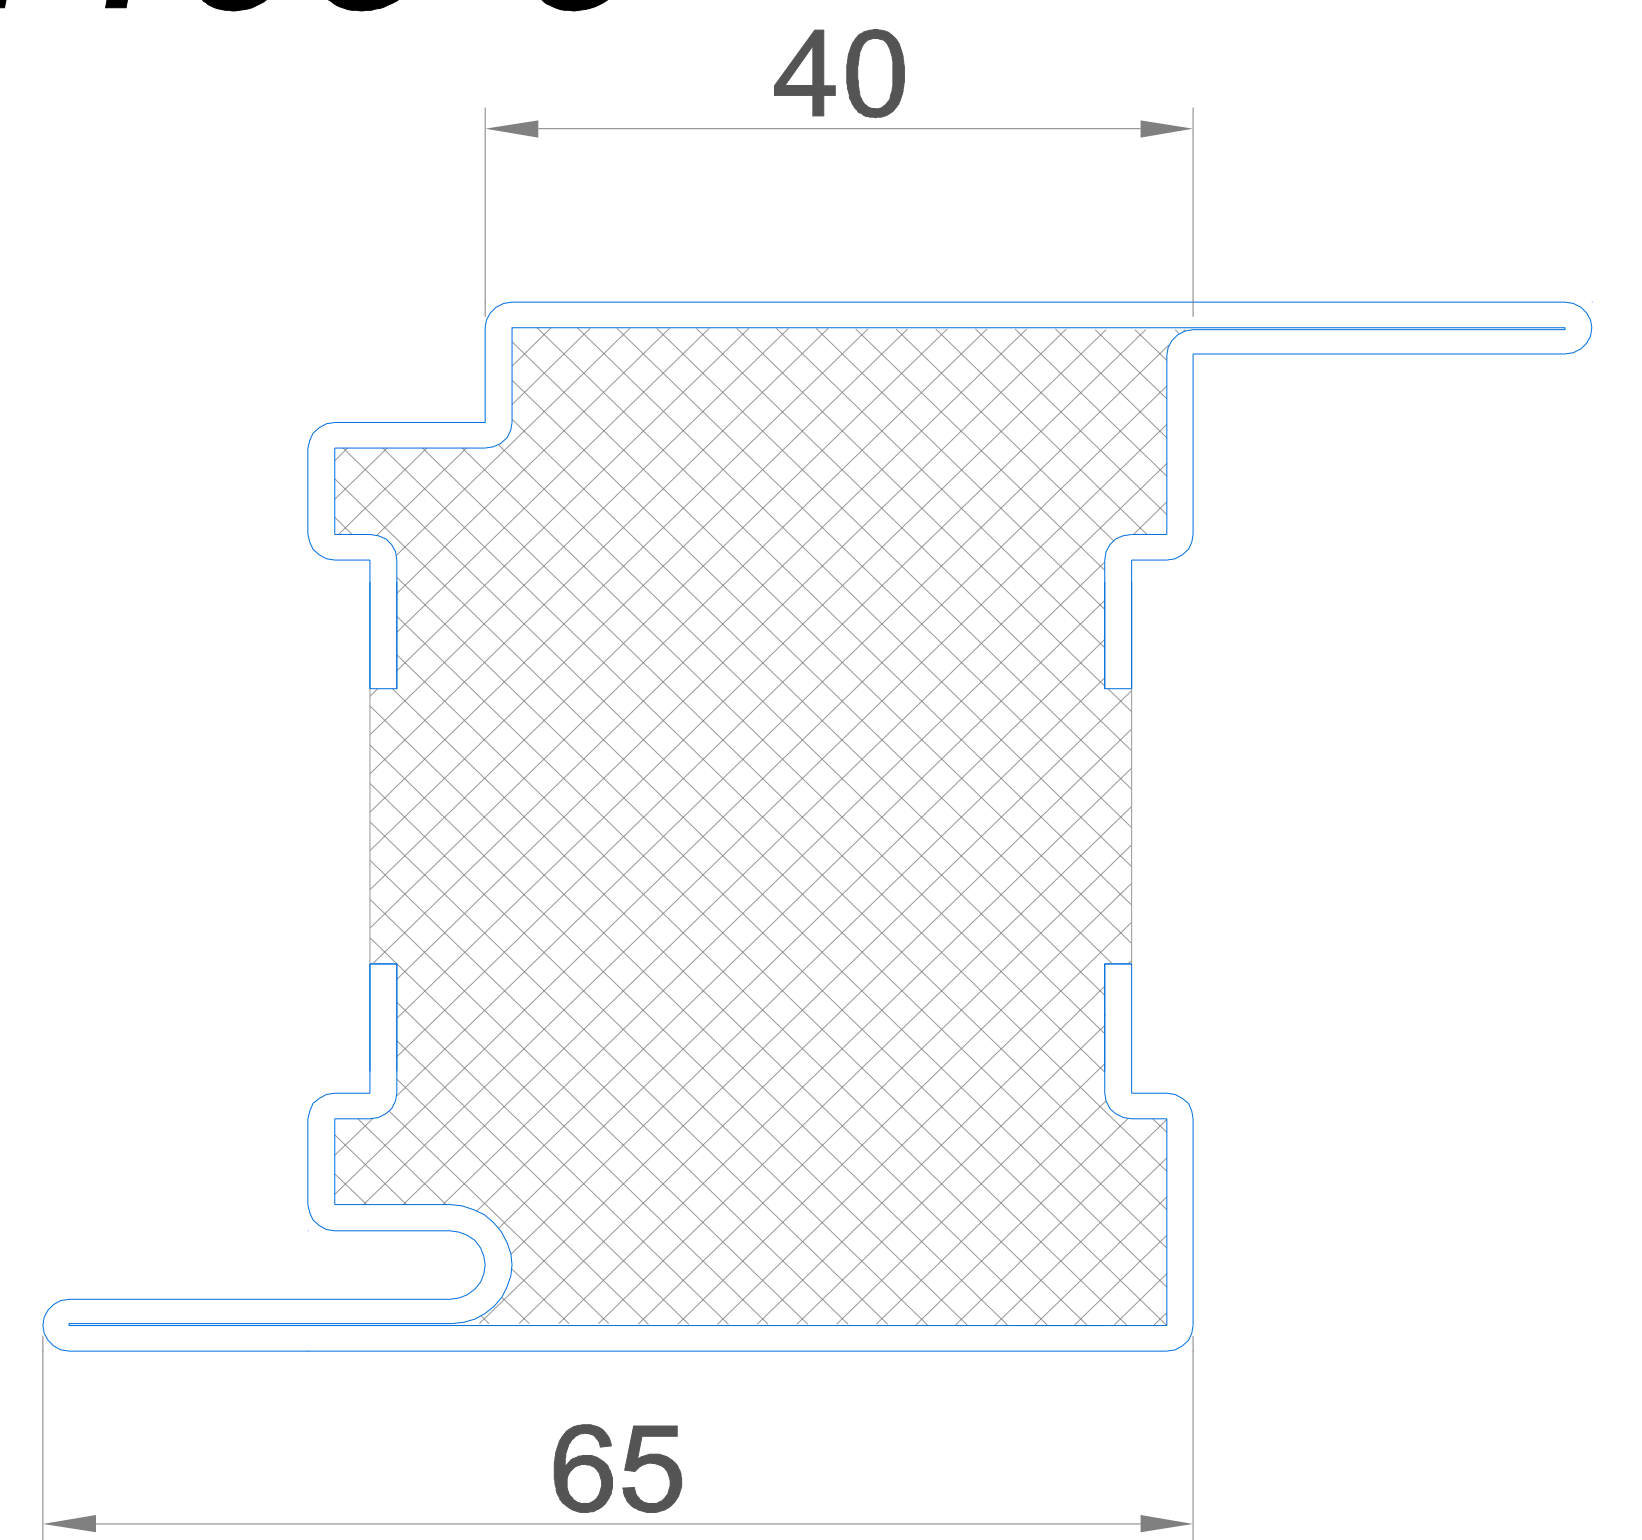


c4103a-6

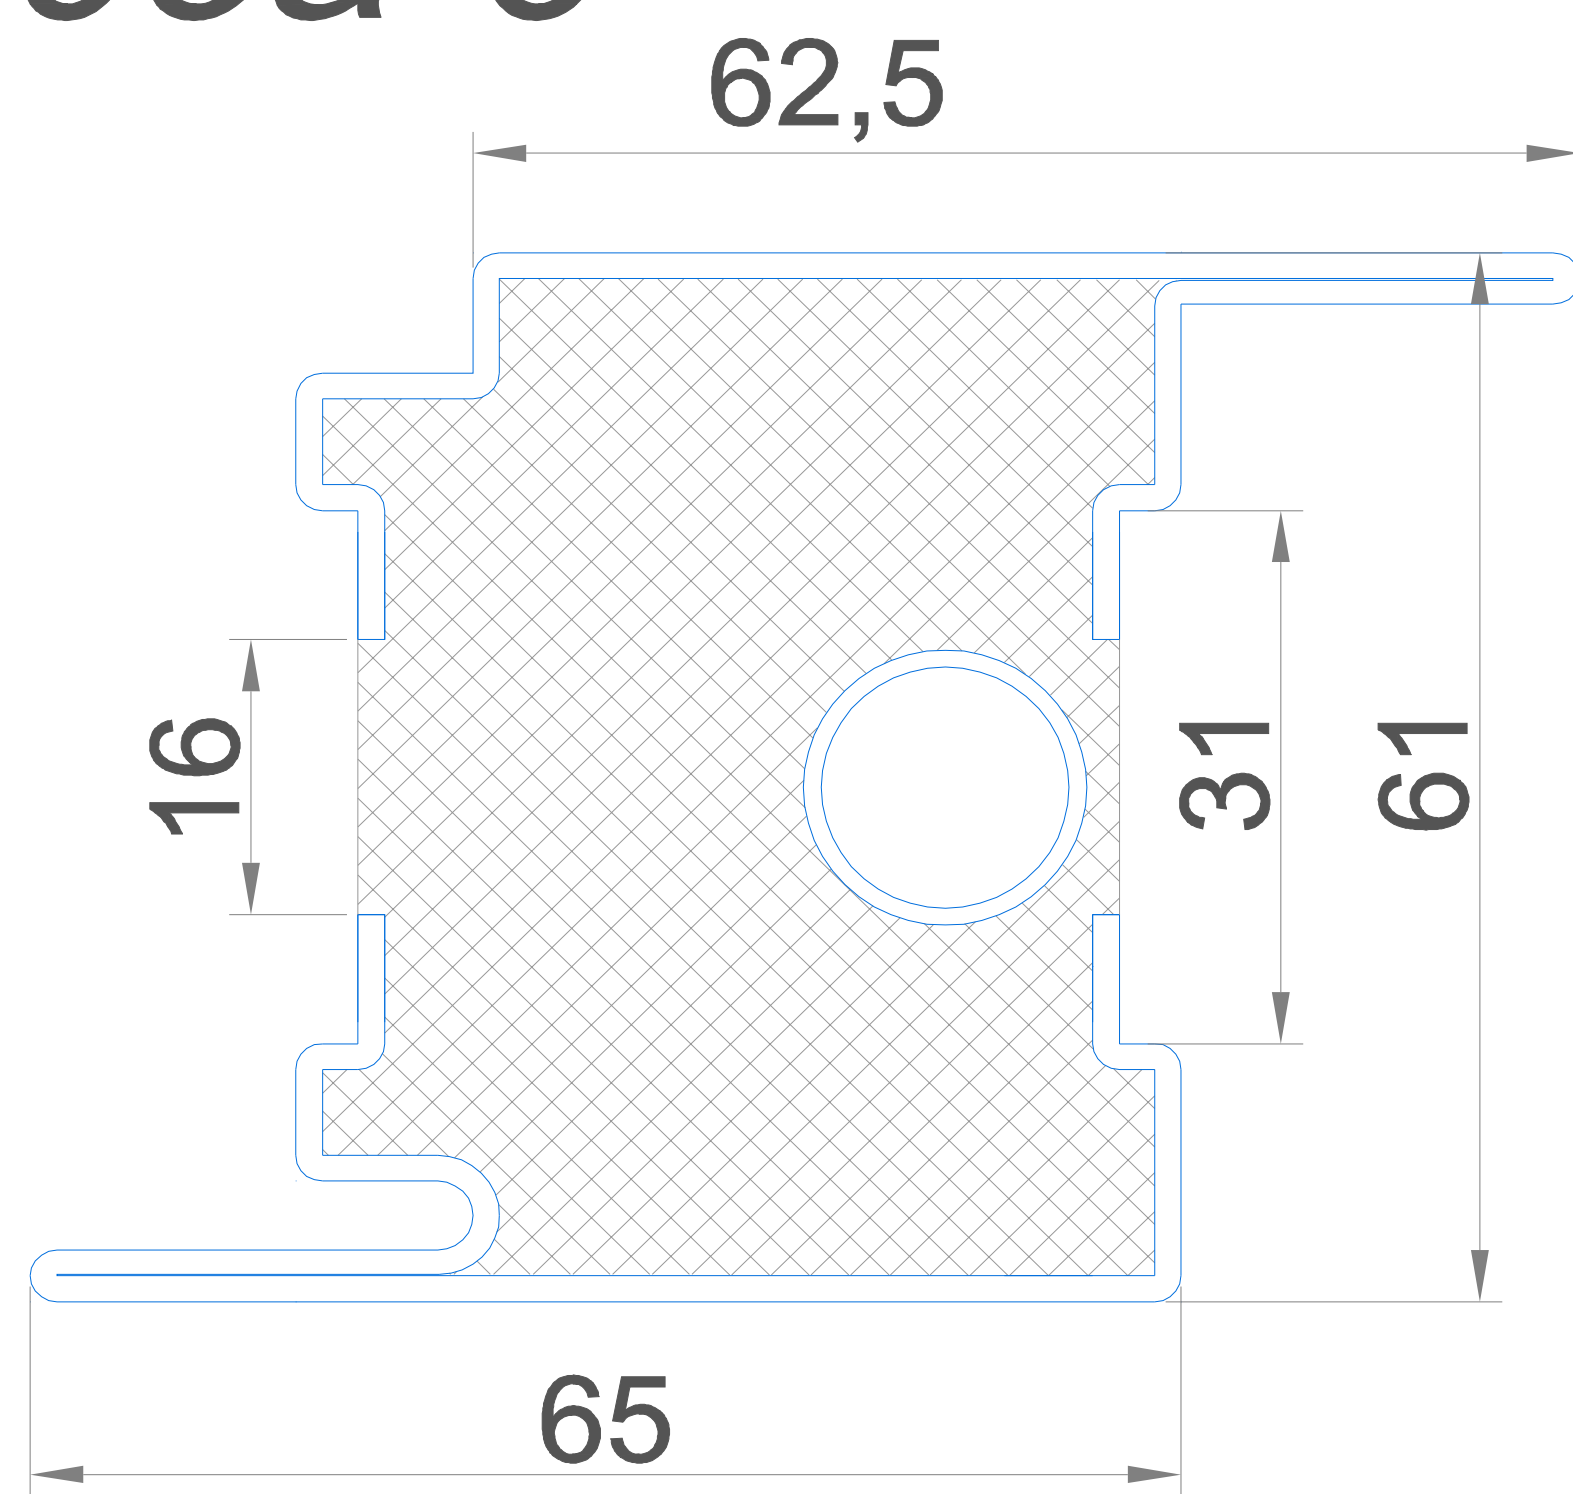


c4104-6

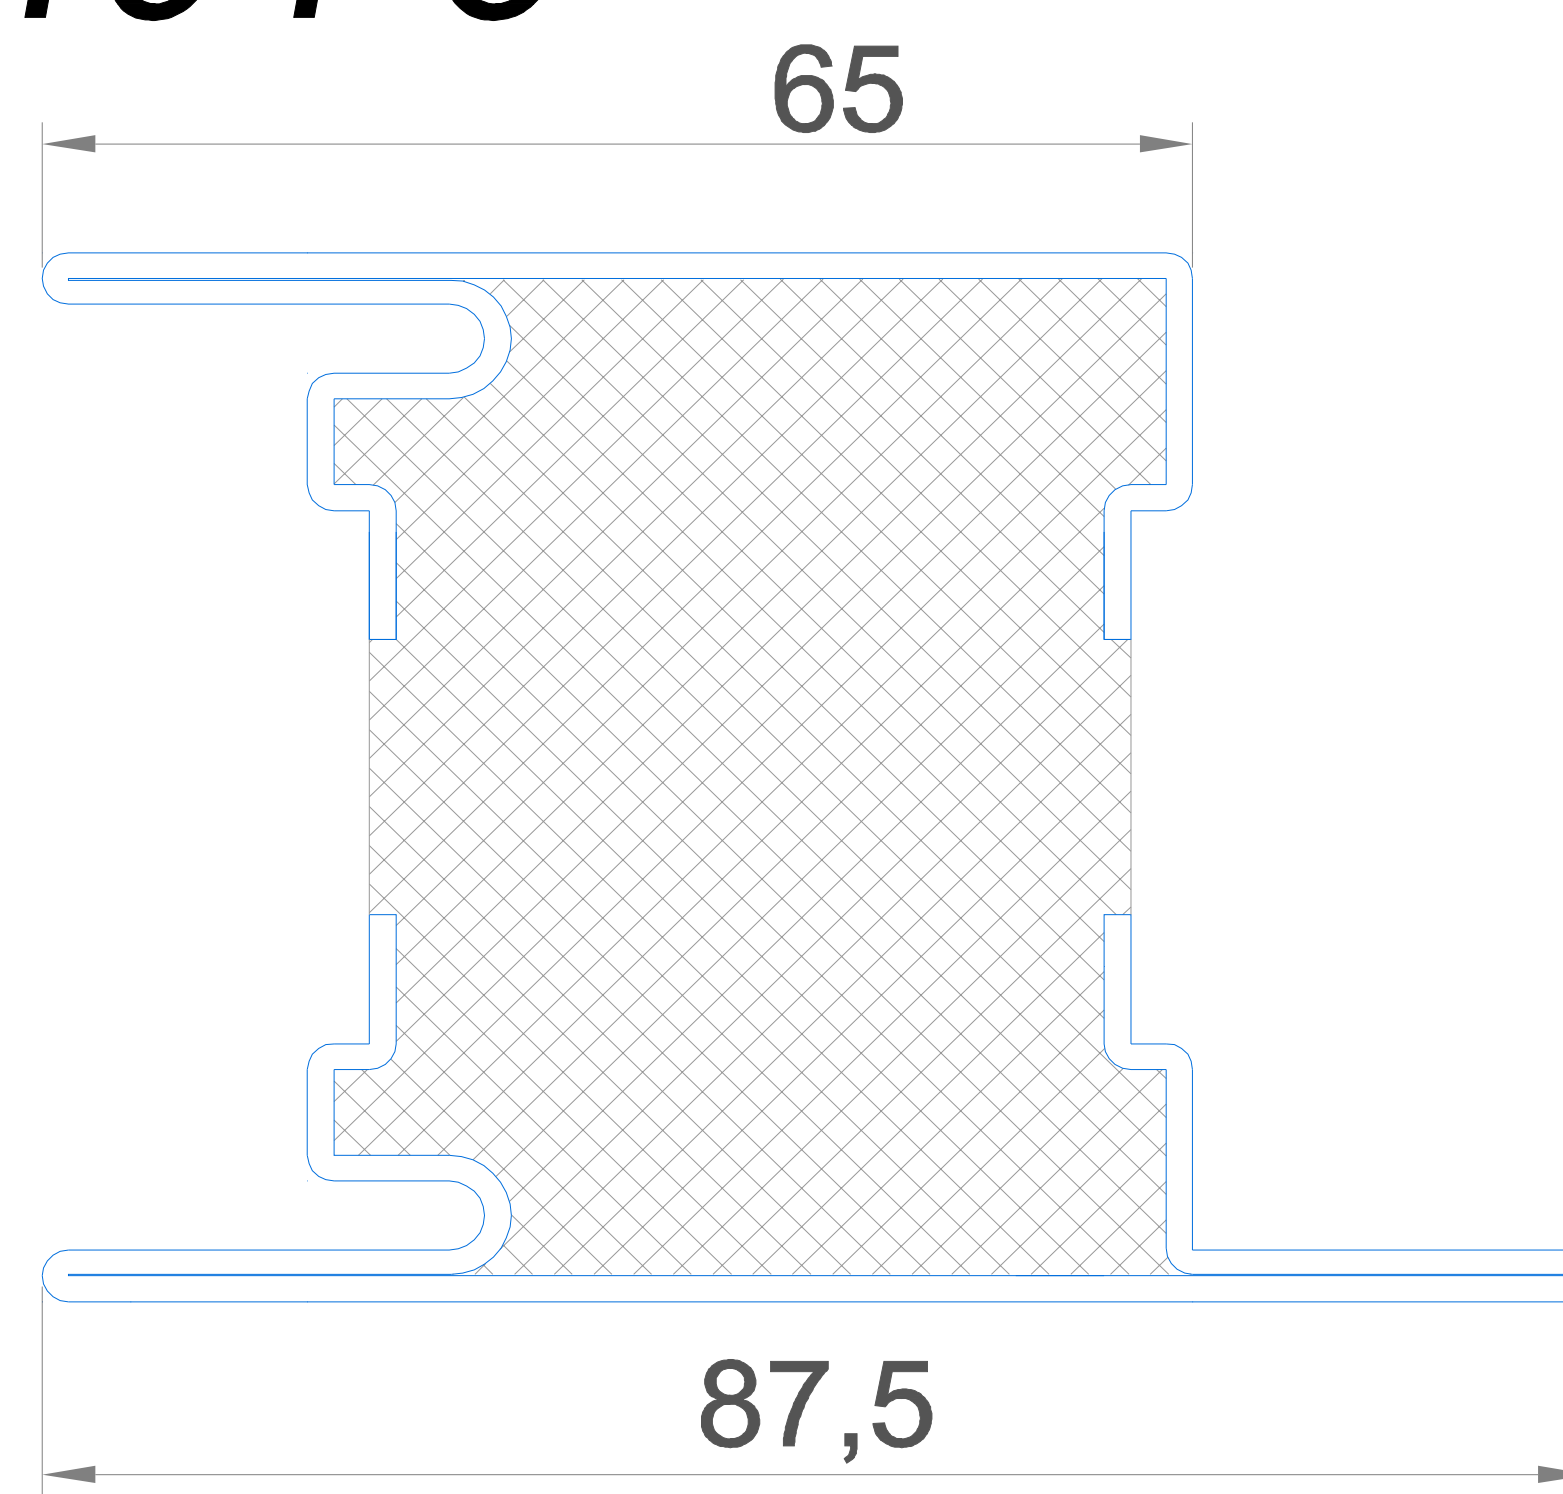

c4105-6

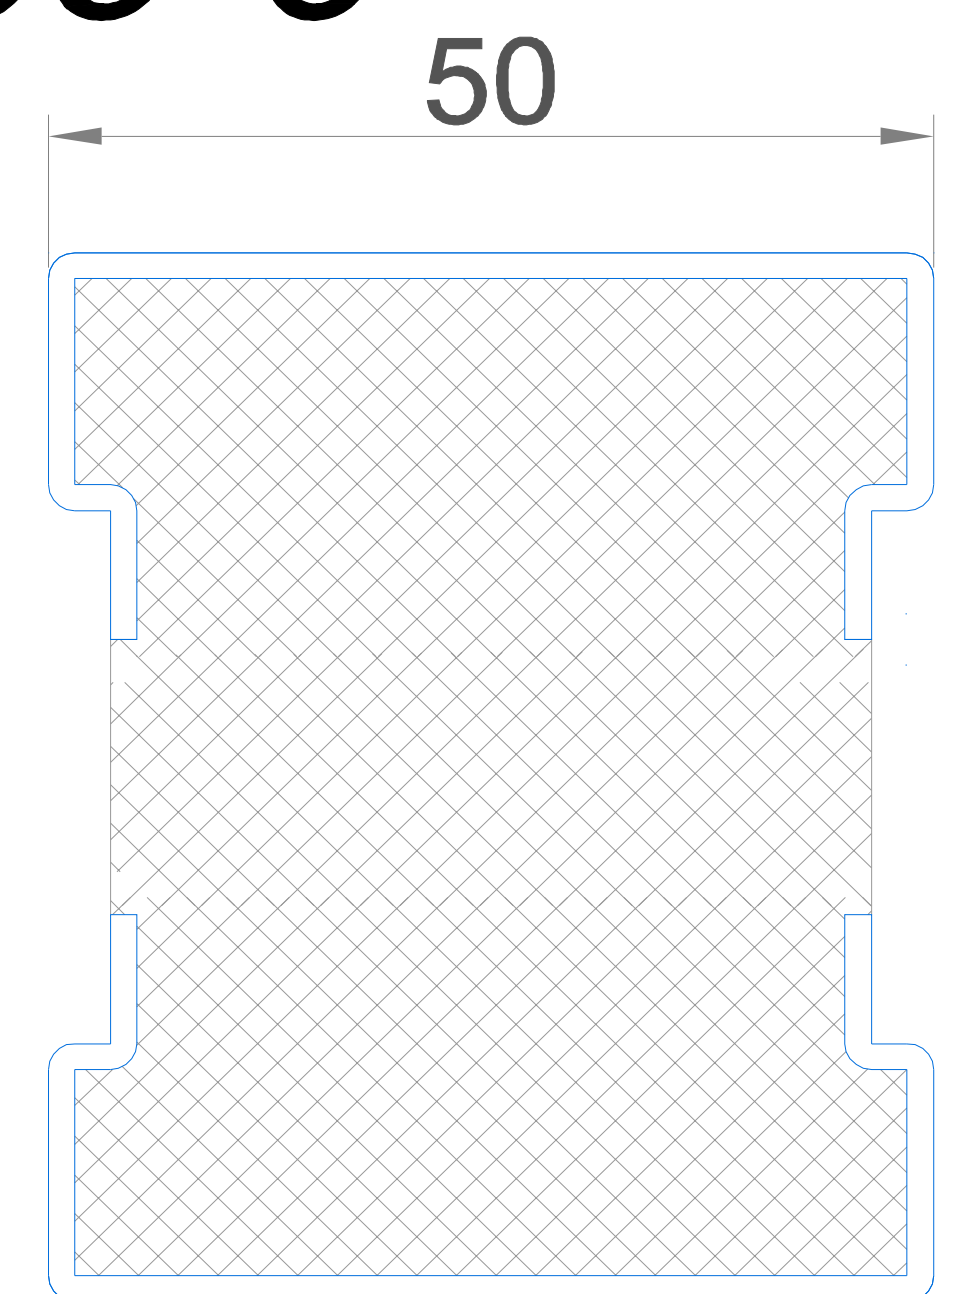

c4106-6

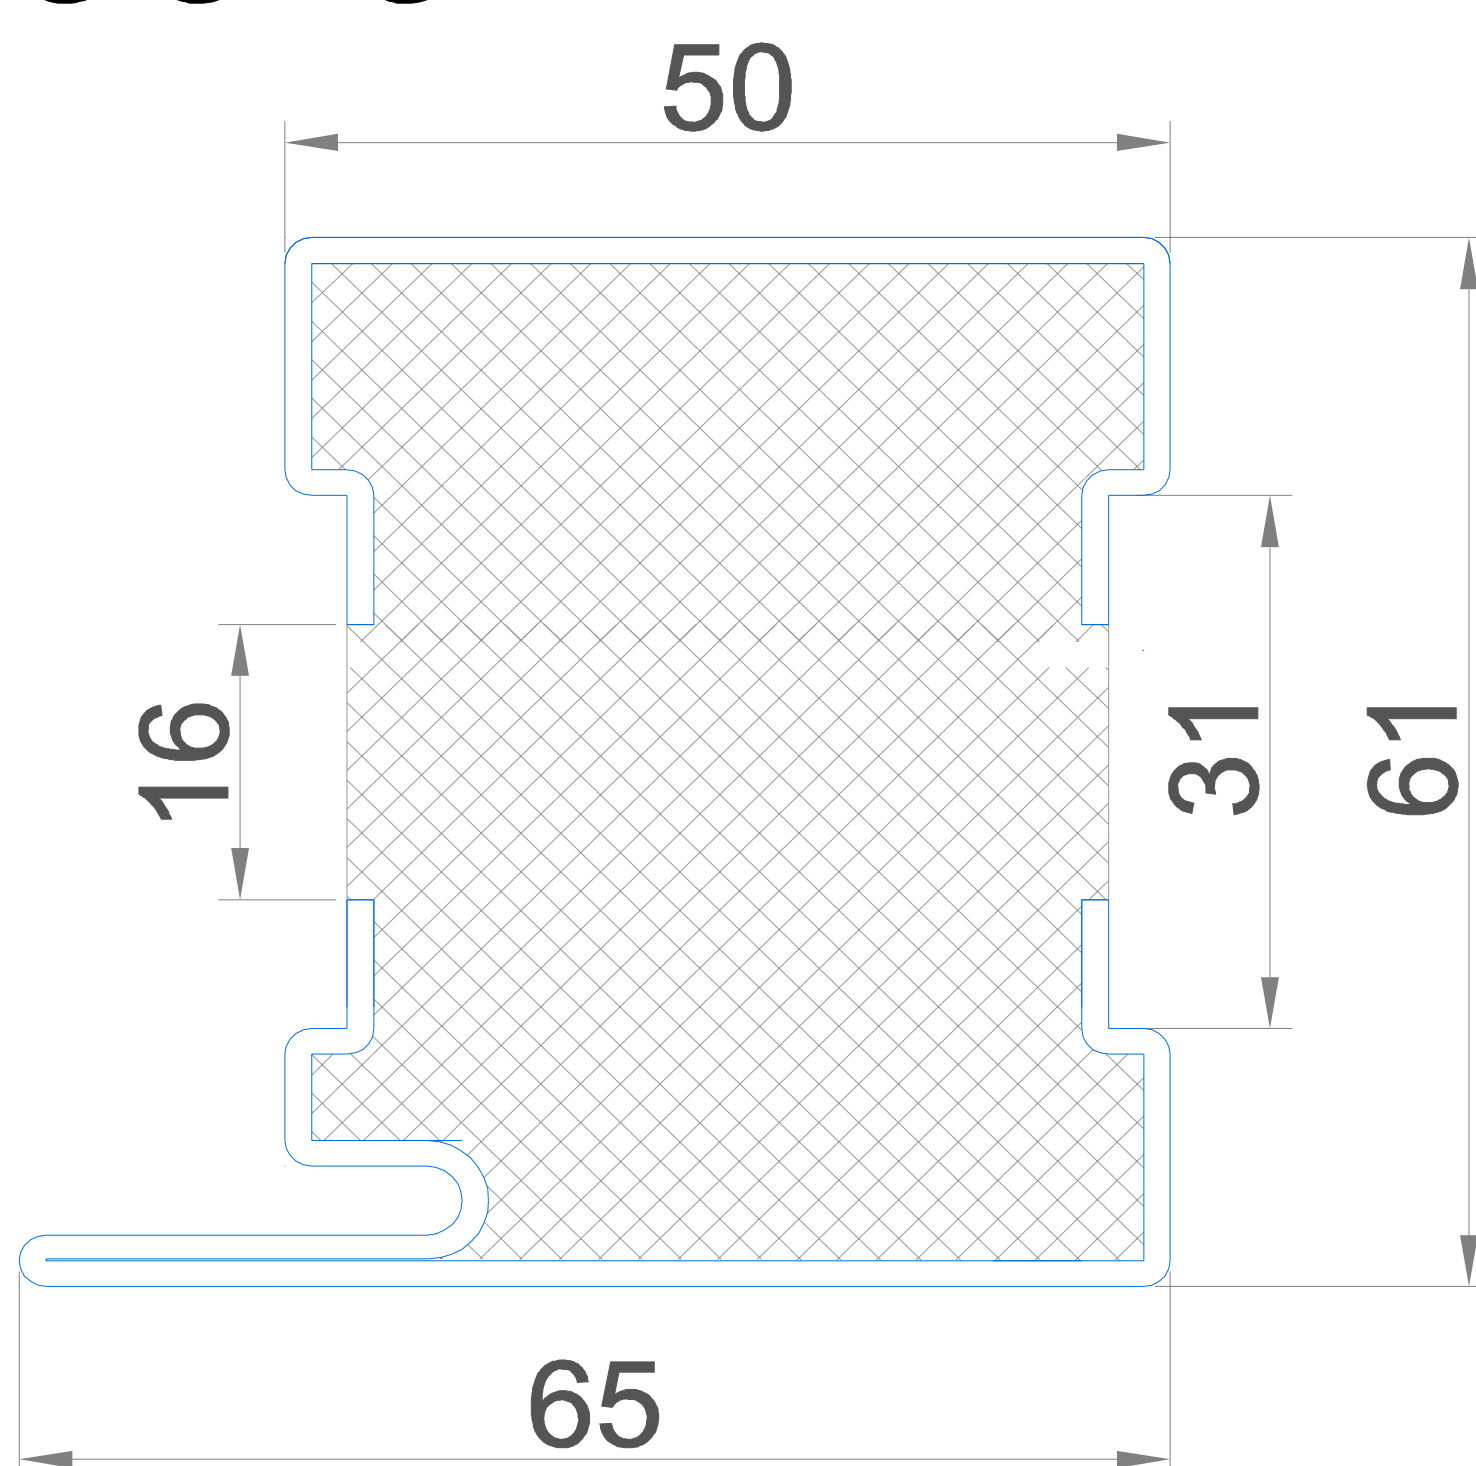

c4107-6

