


СТАНДАРТ 4-60


противопожарная профильная система EIW 60

сталь


c4201-6

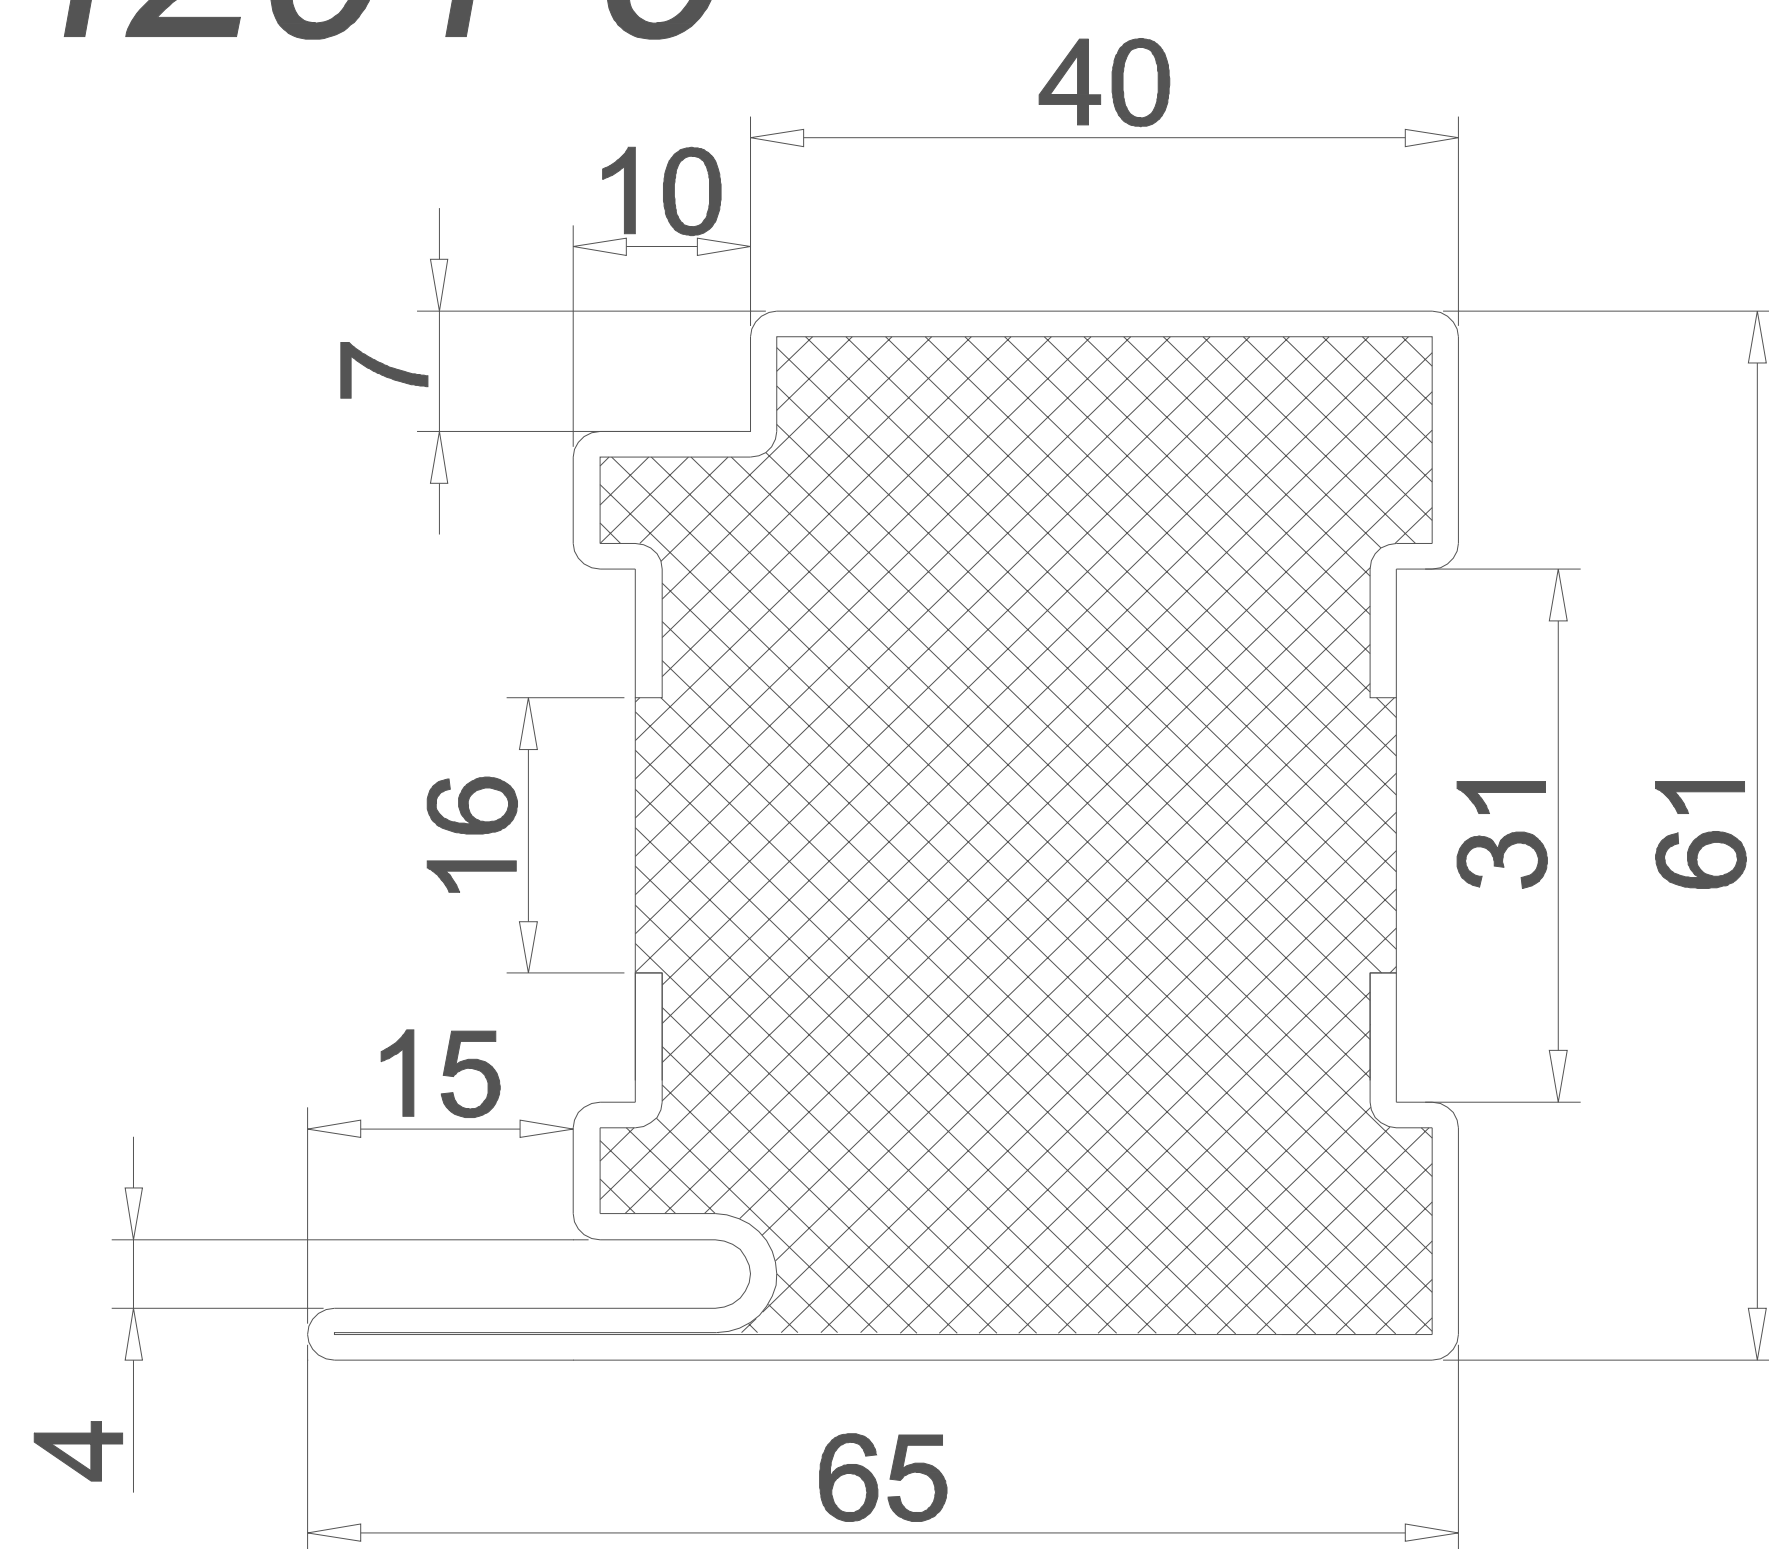


c4202-6

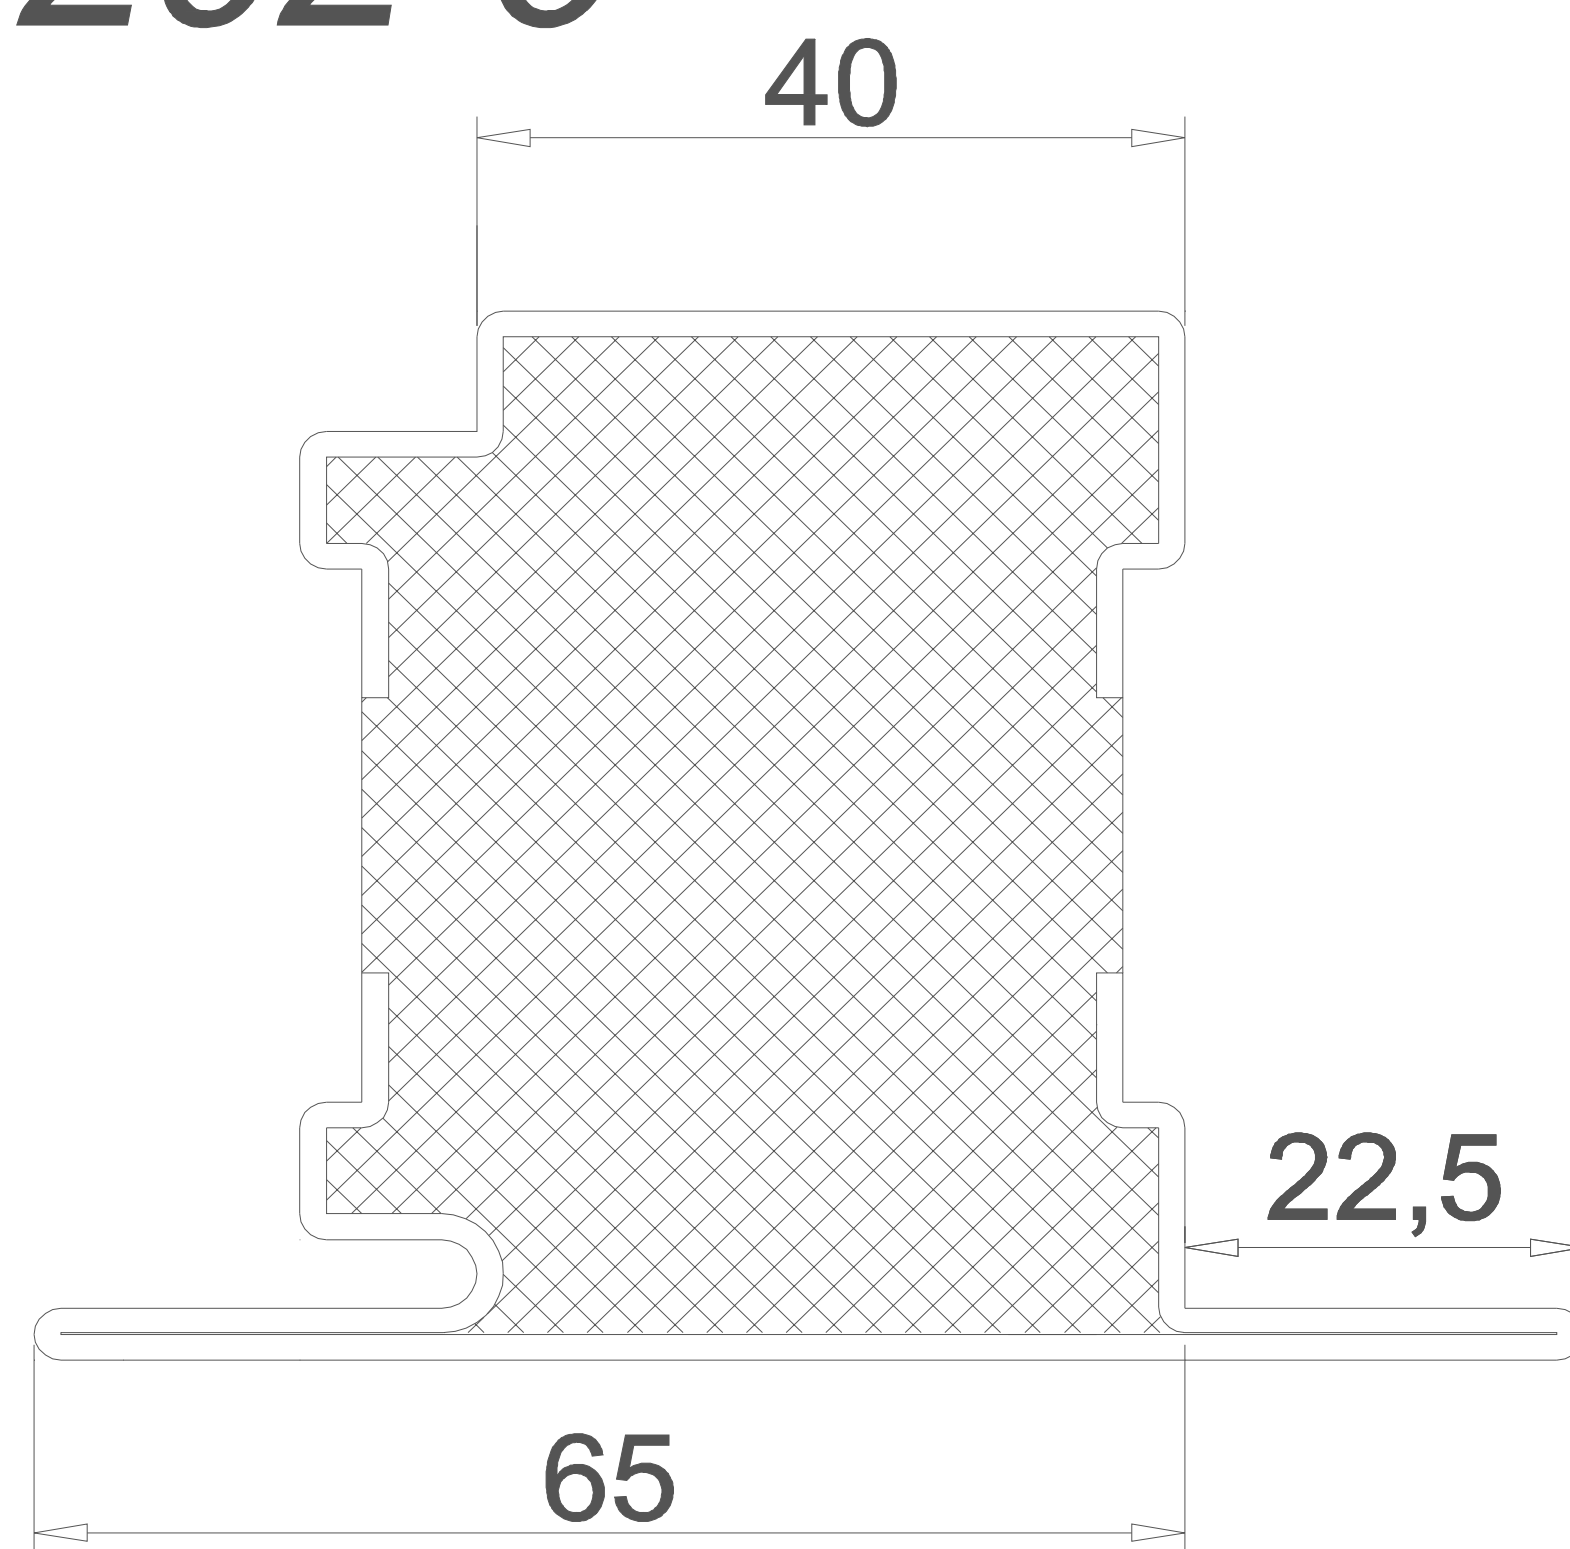


c4203-6

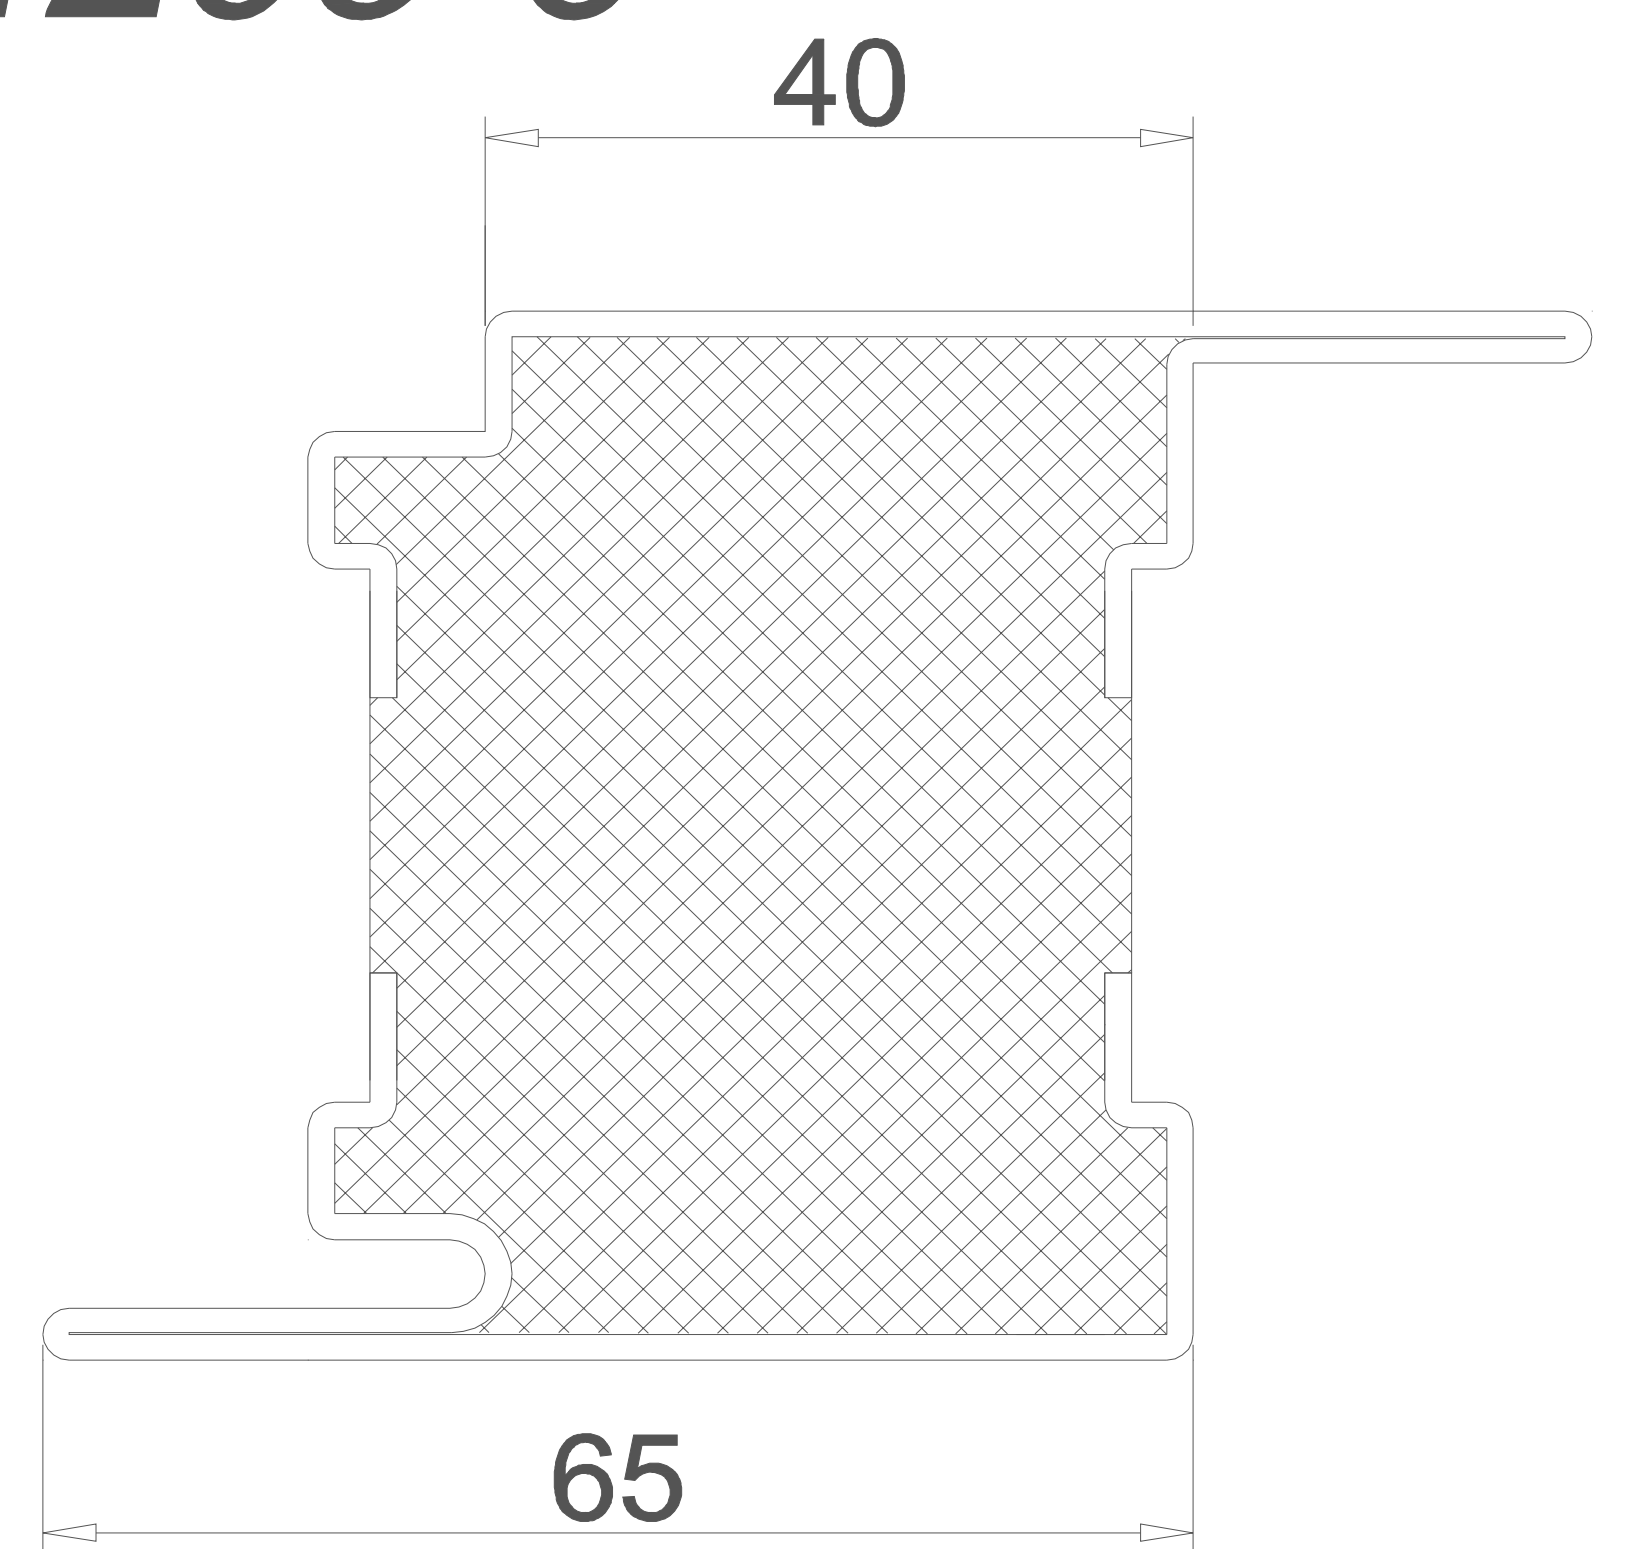


c4203a-6

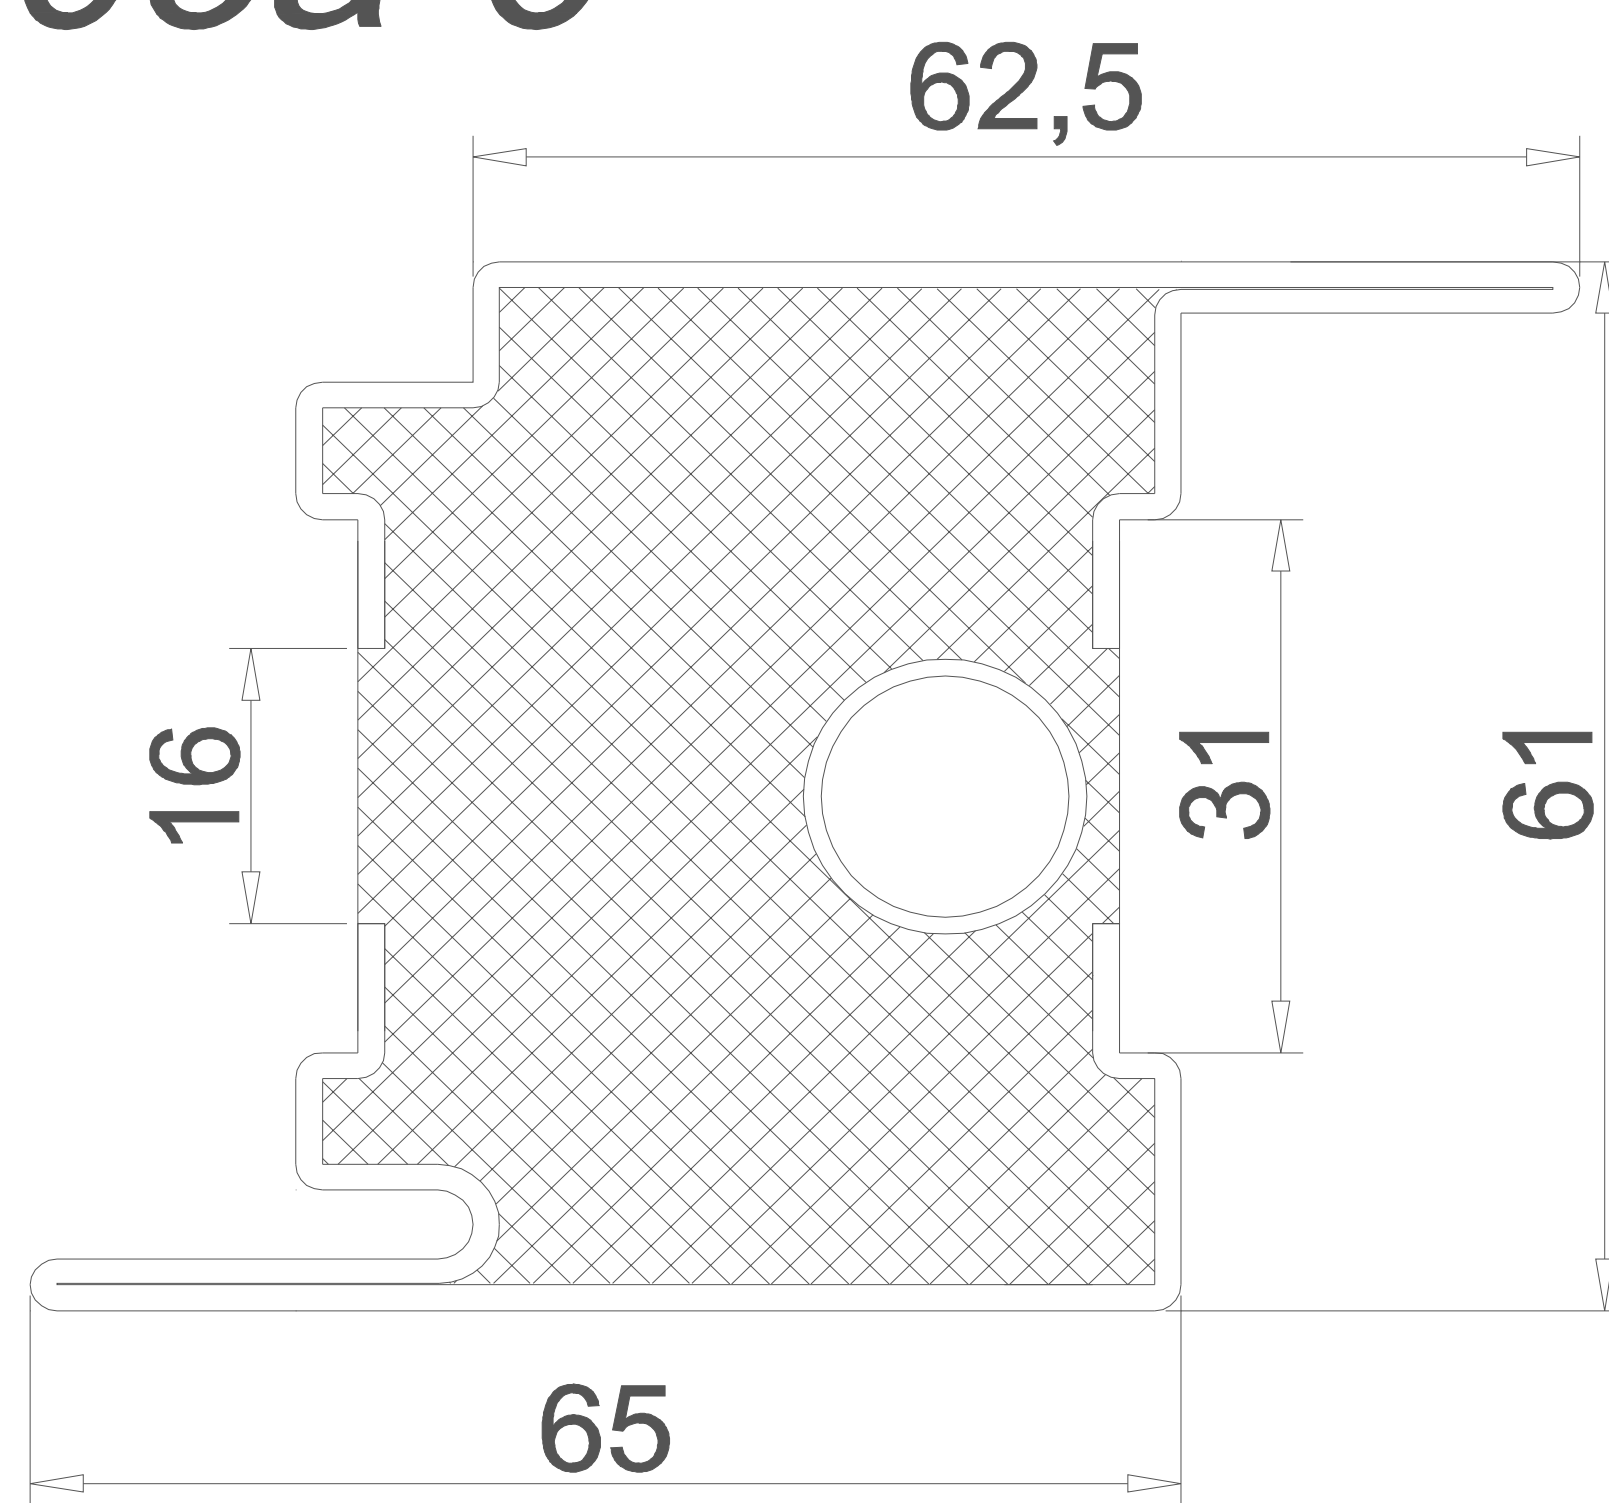


c4204-6

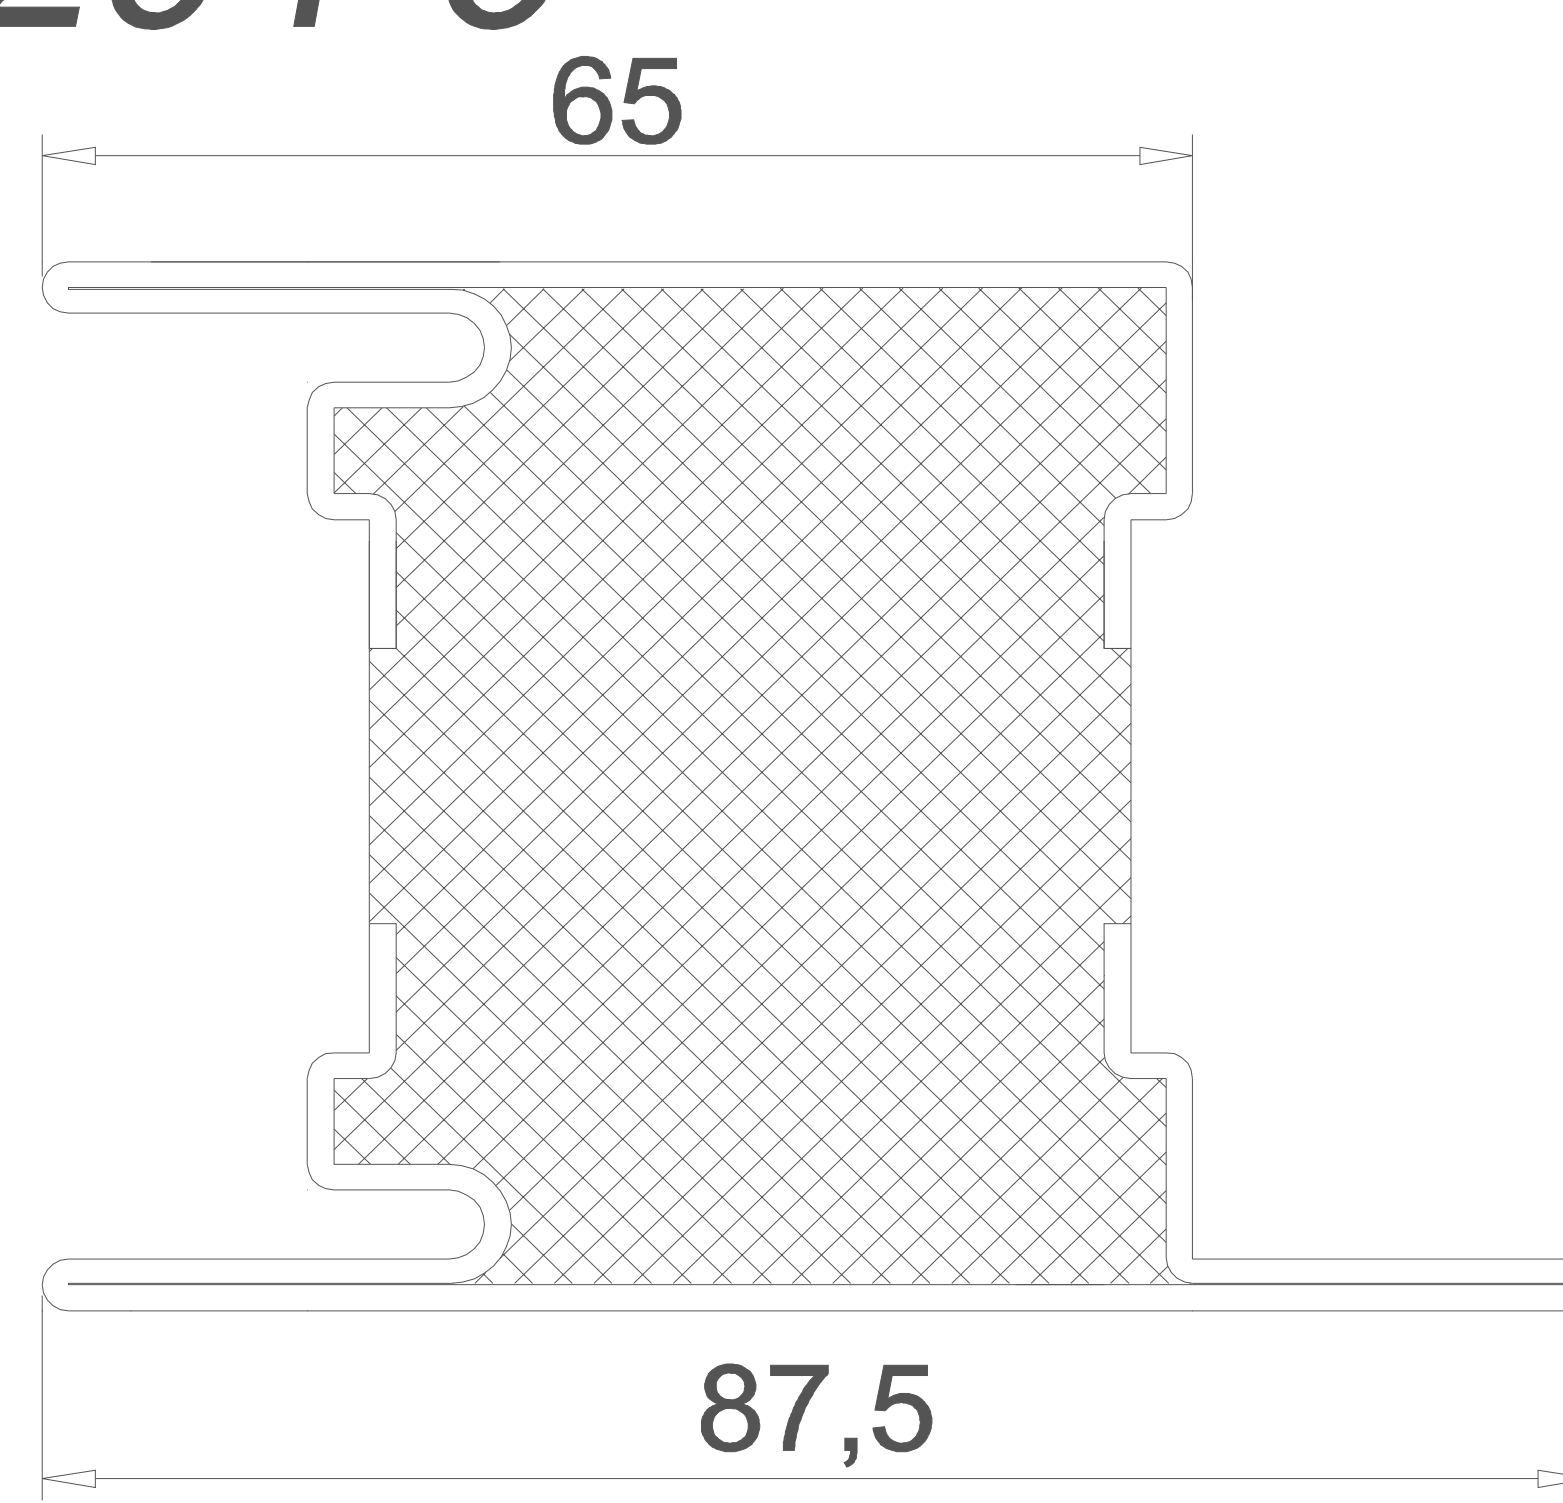

c4205-6

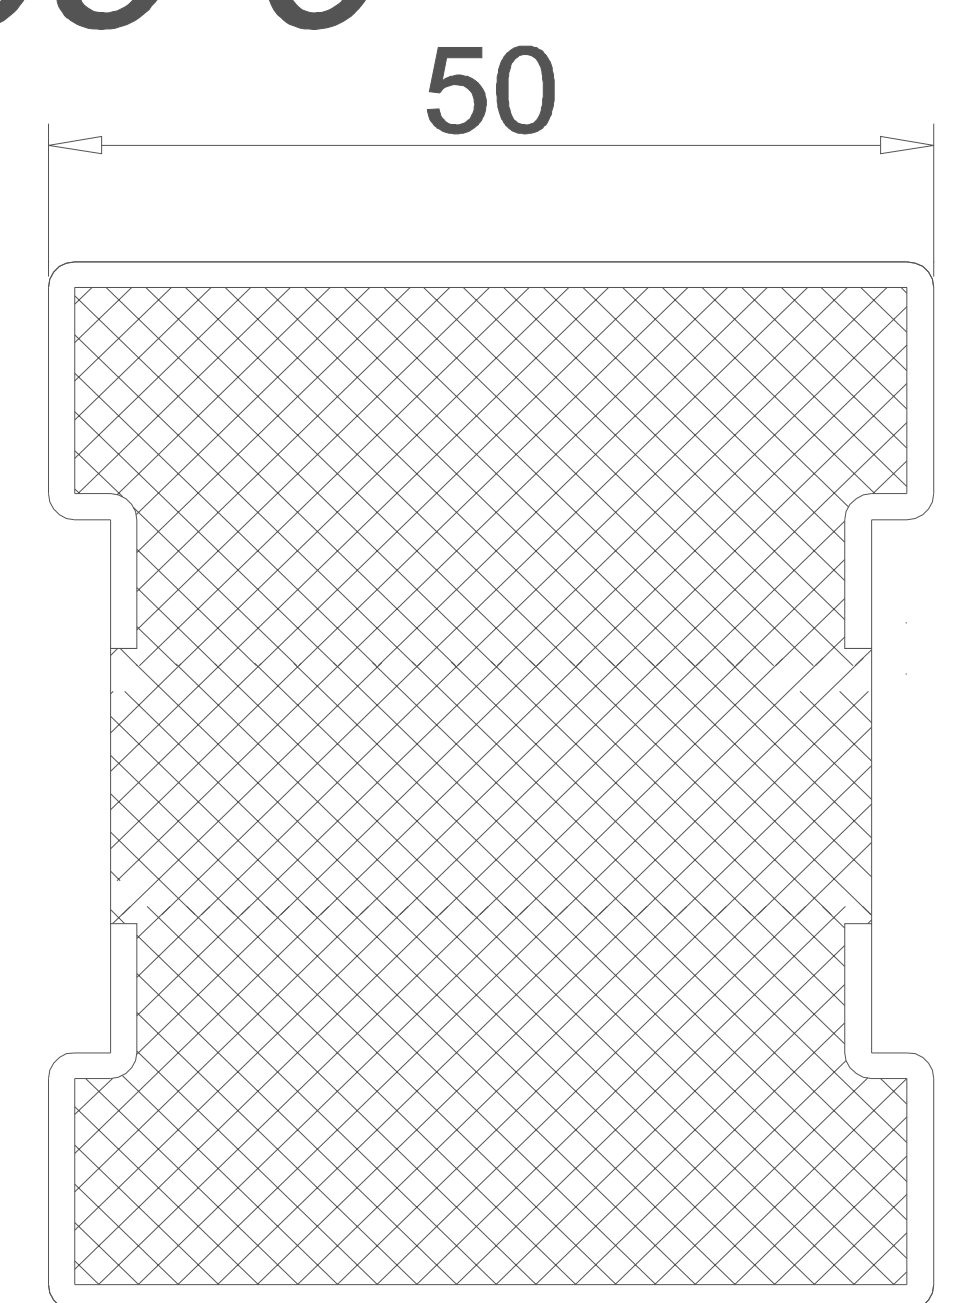

c4206-6

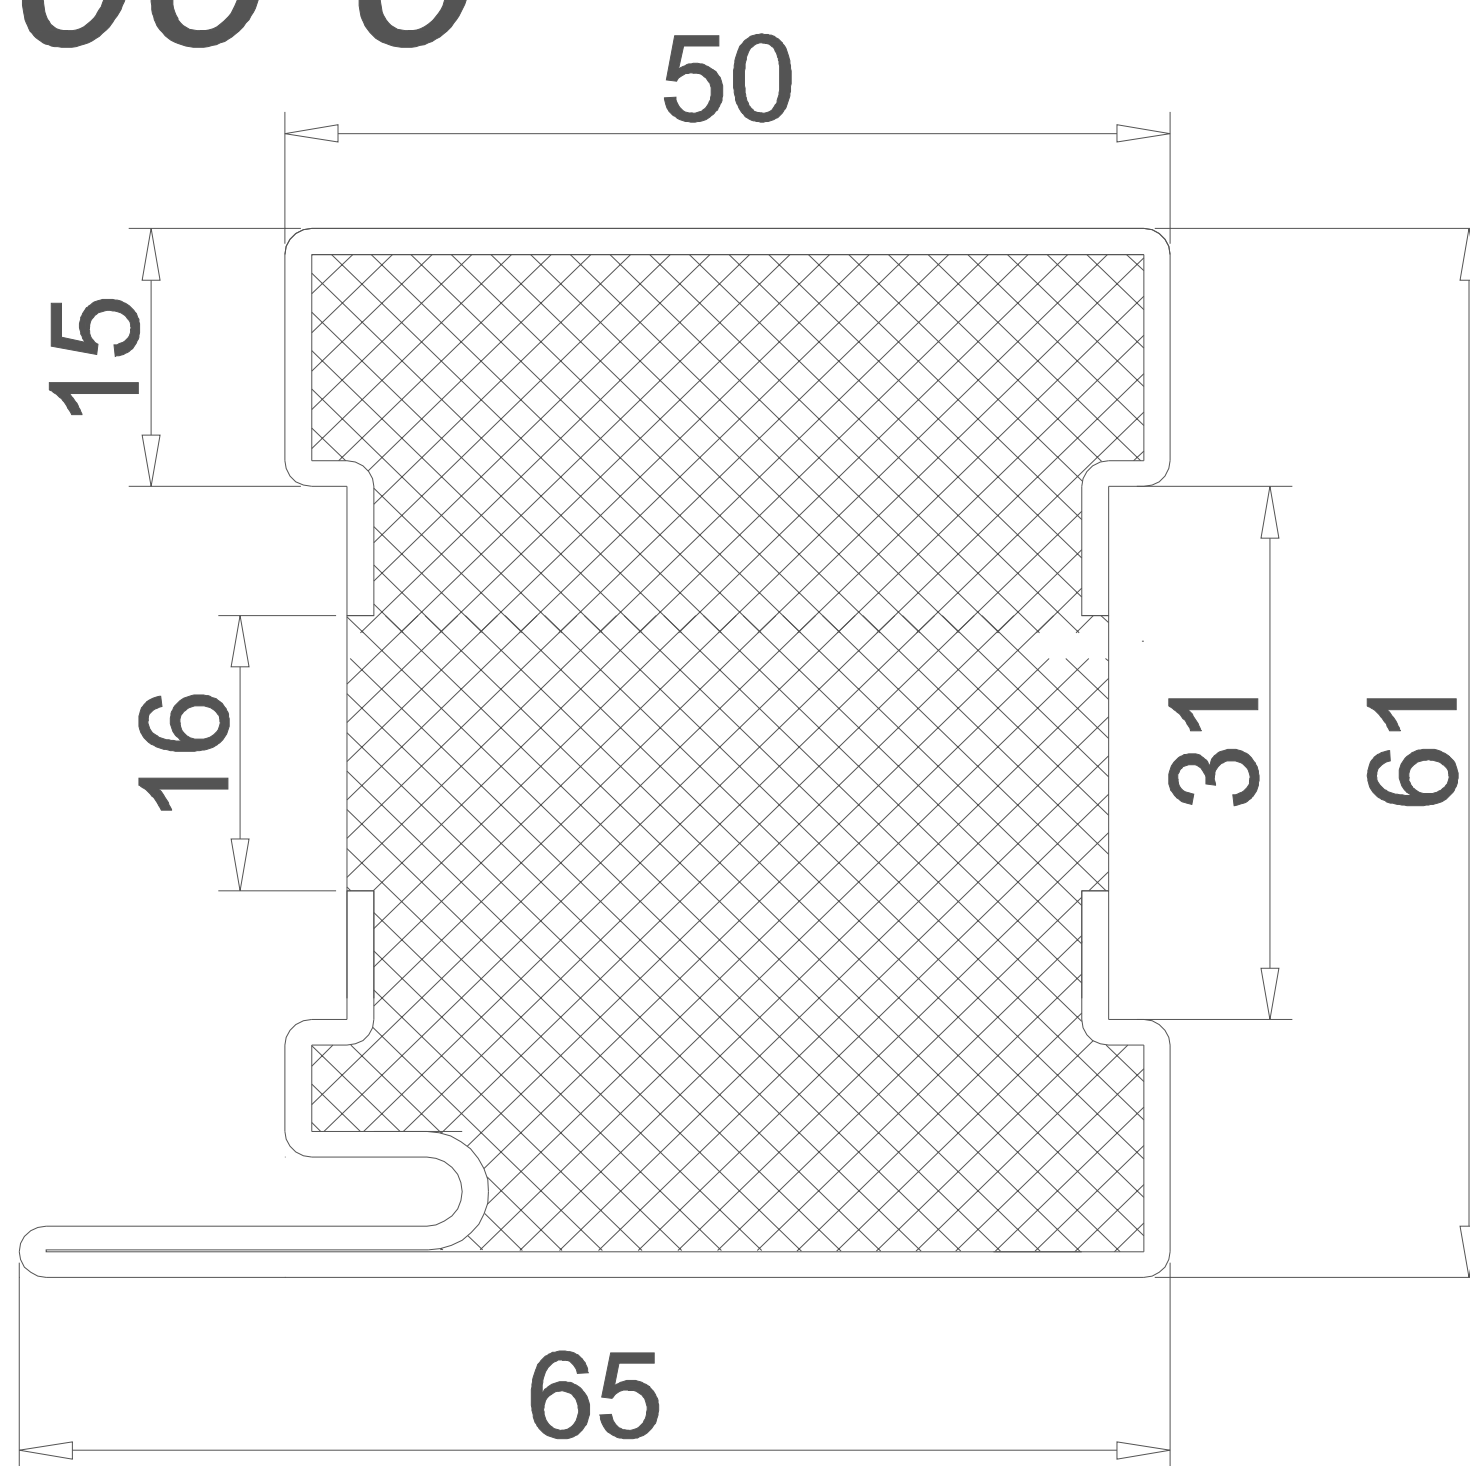

c4207-6

