


СТАНДАРТ 4-30


противопожарная профильная система EIW 30

нержавеющая сталь AISI 304


c4101-3

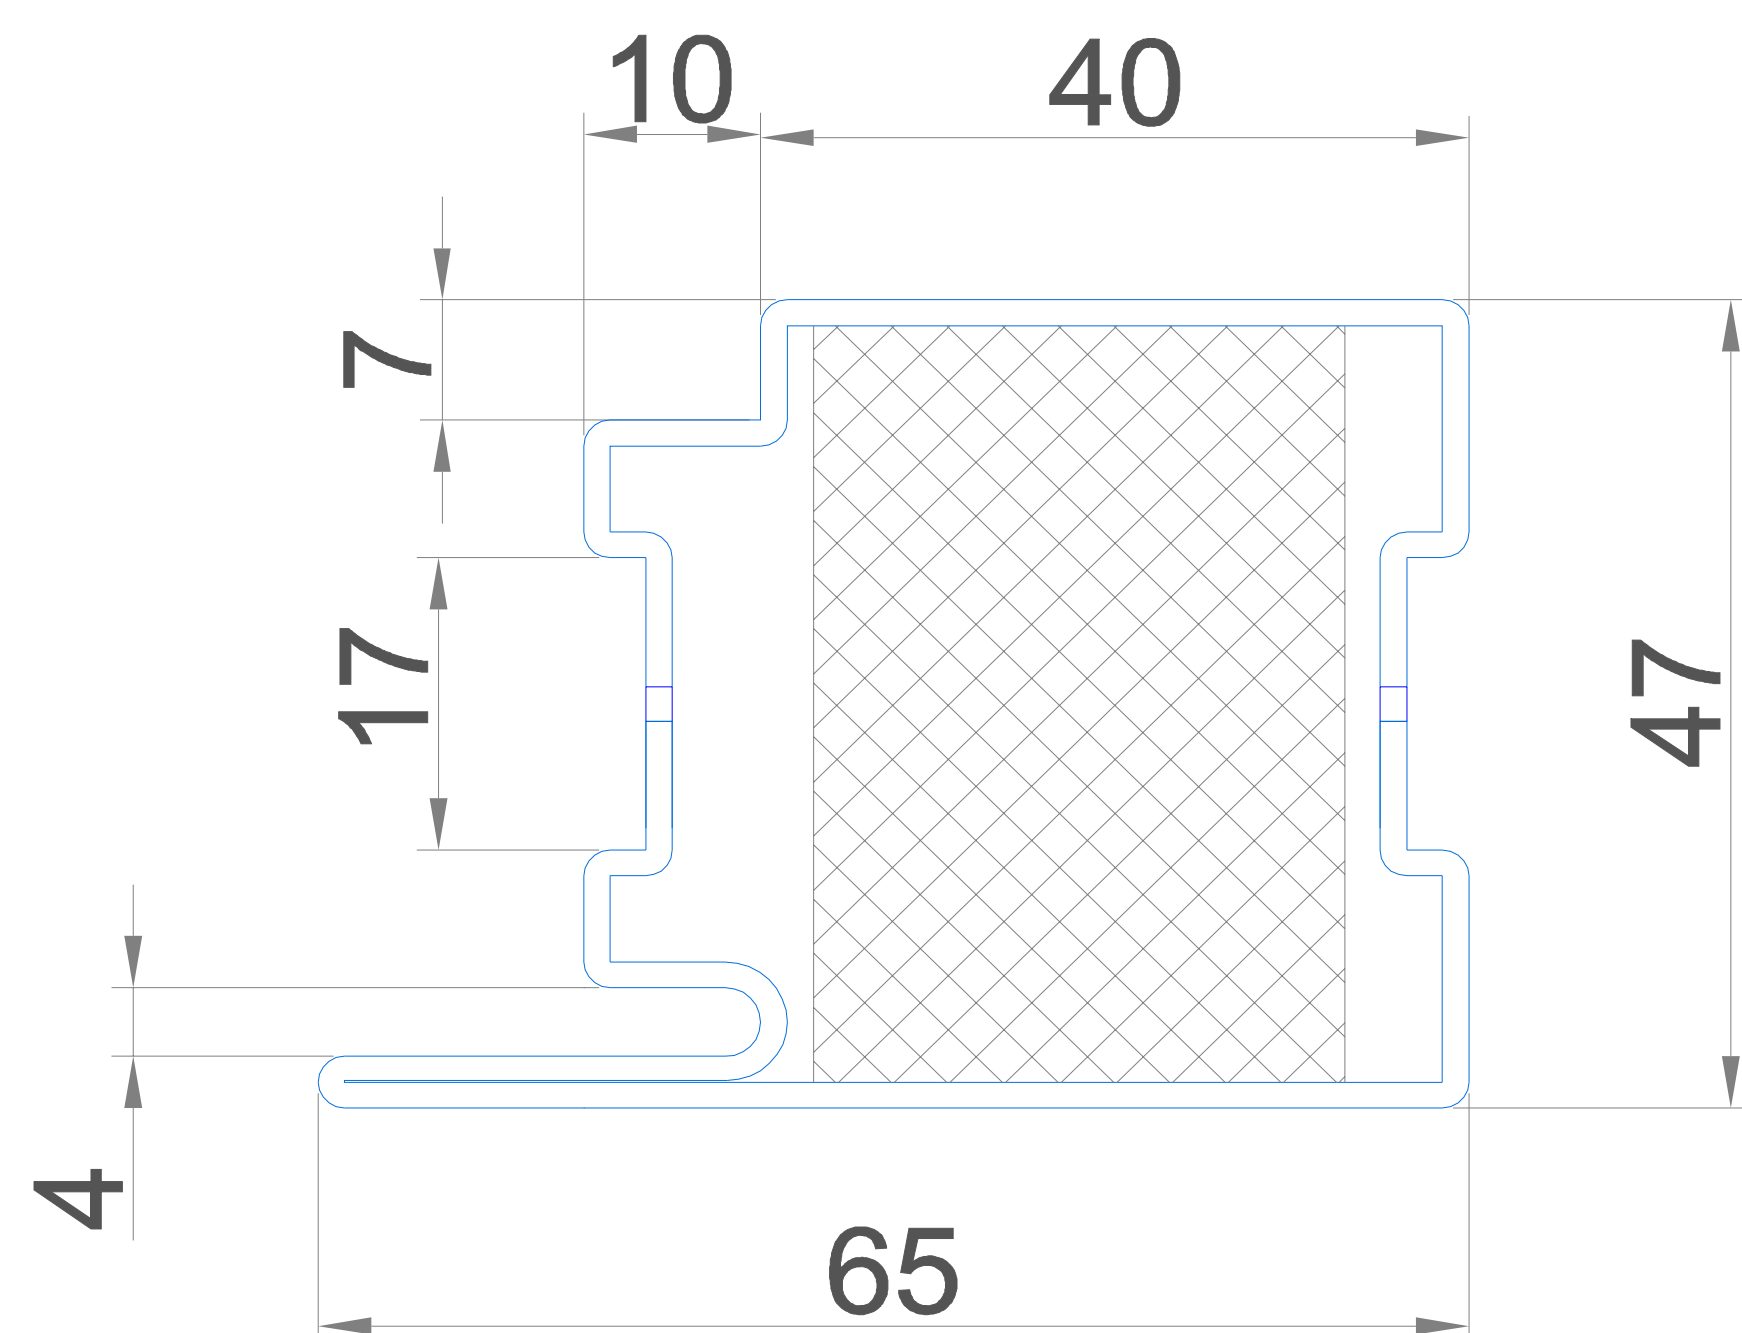


c4102-3

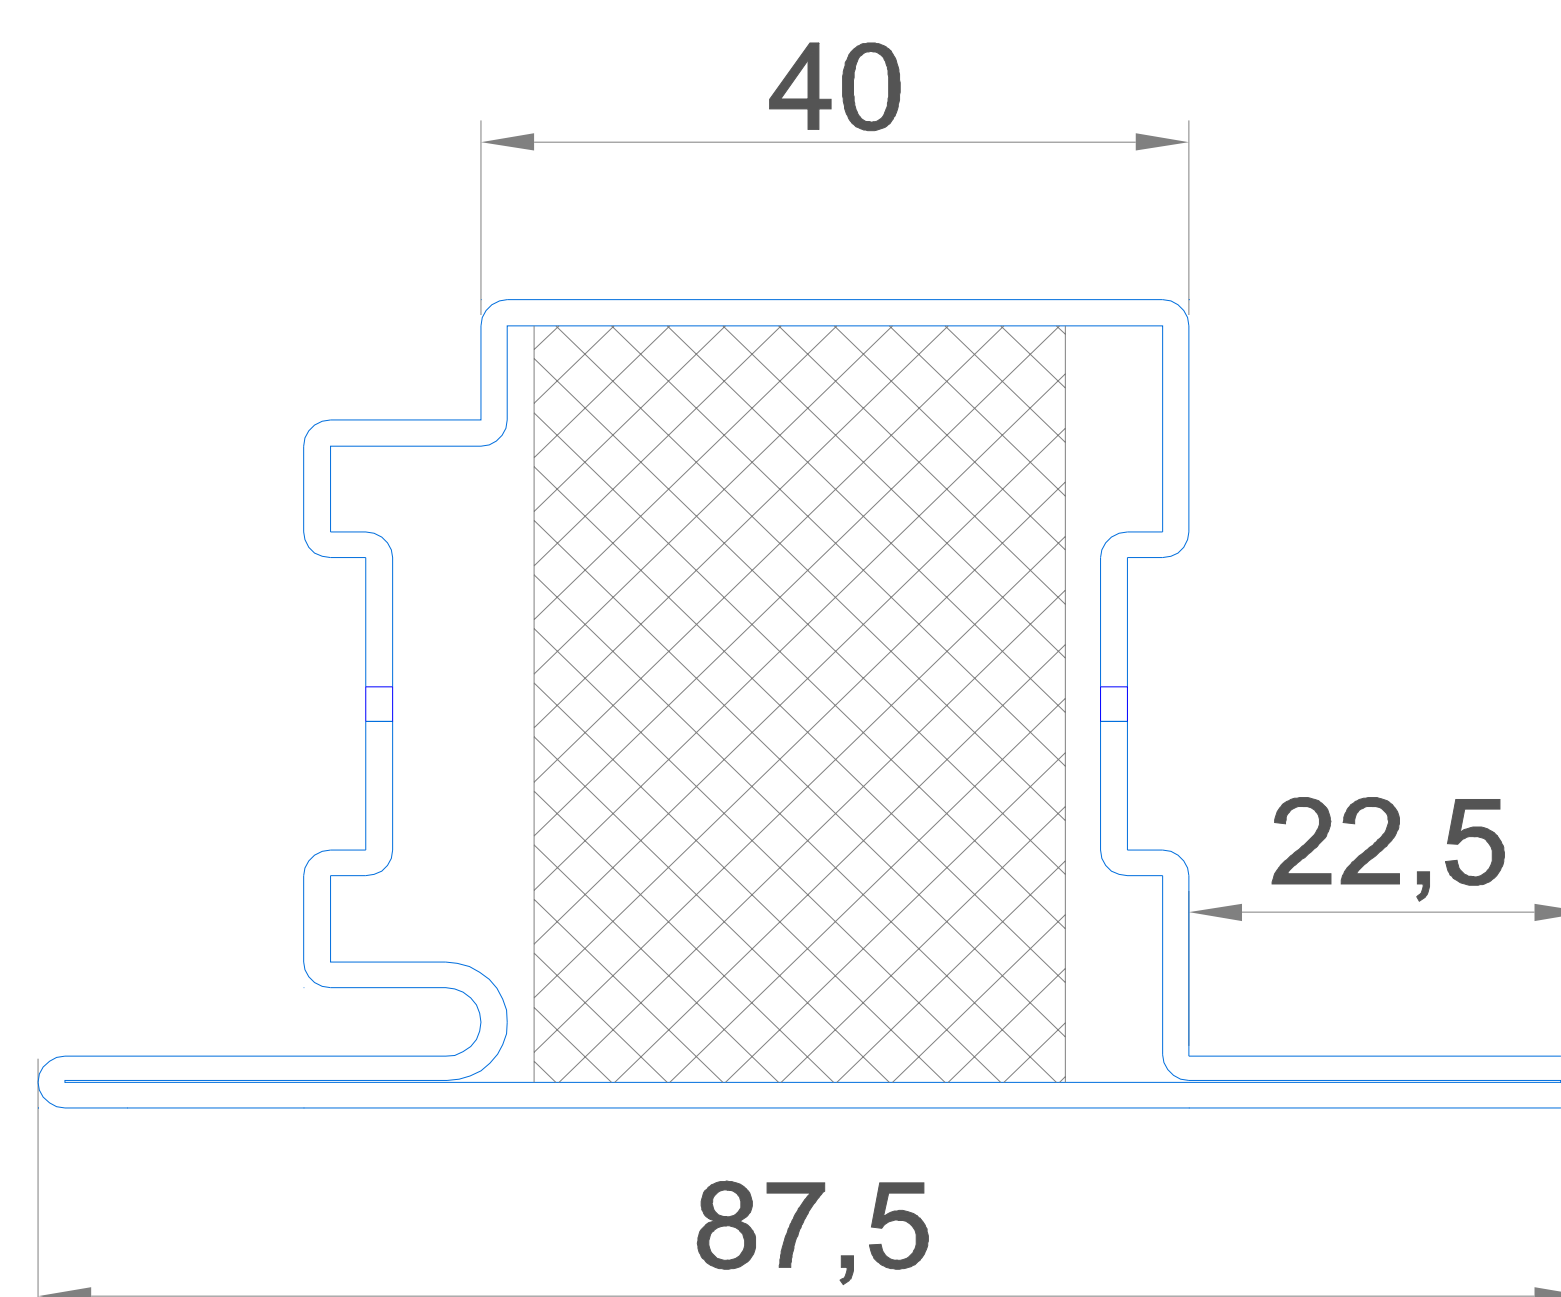


c4103-3

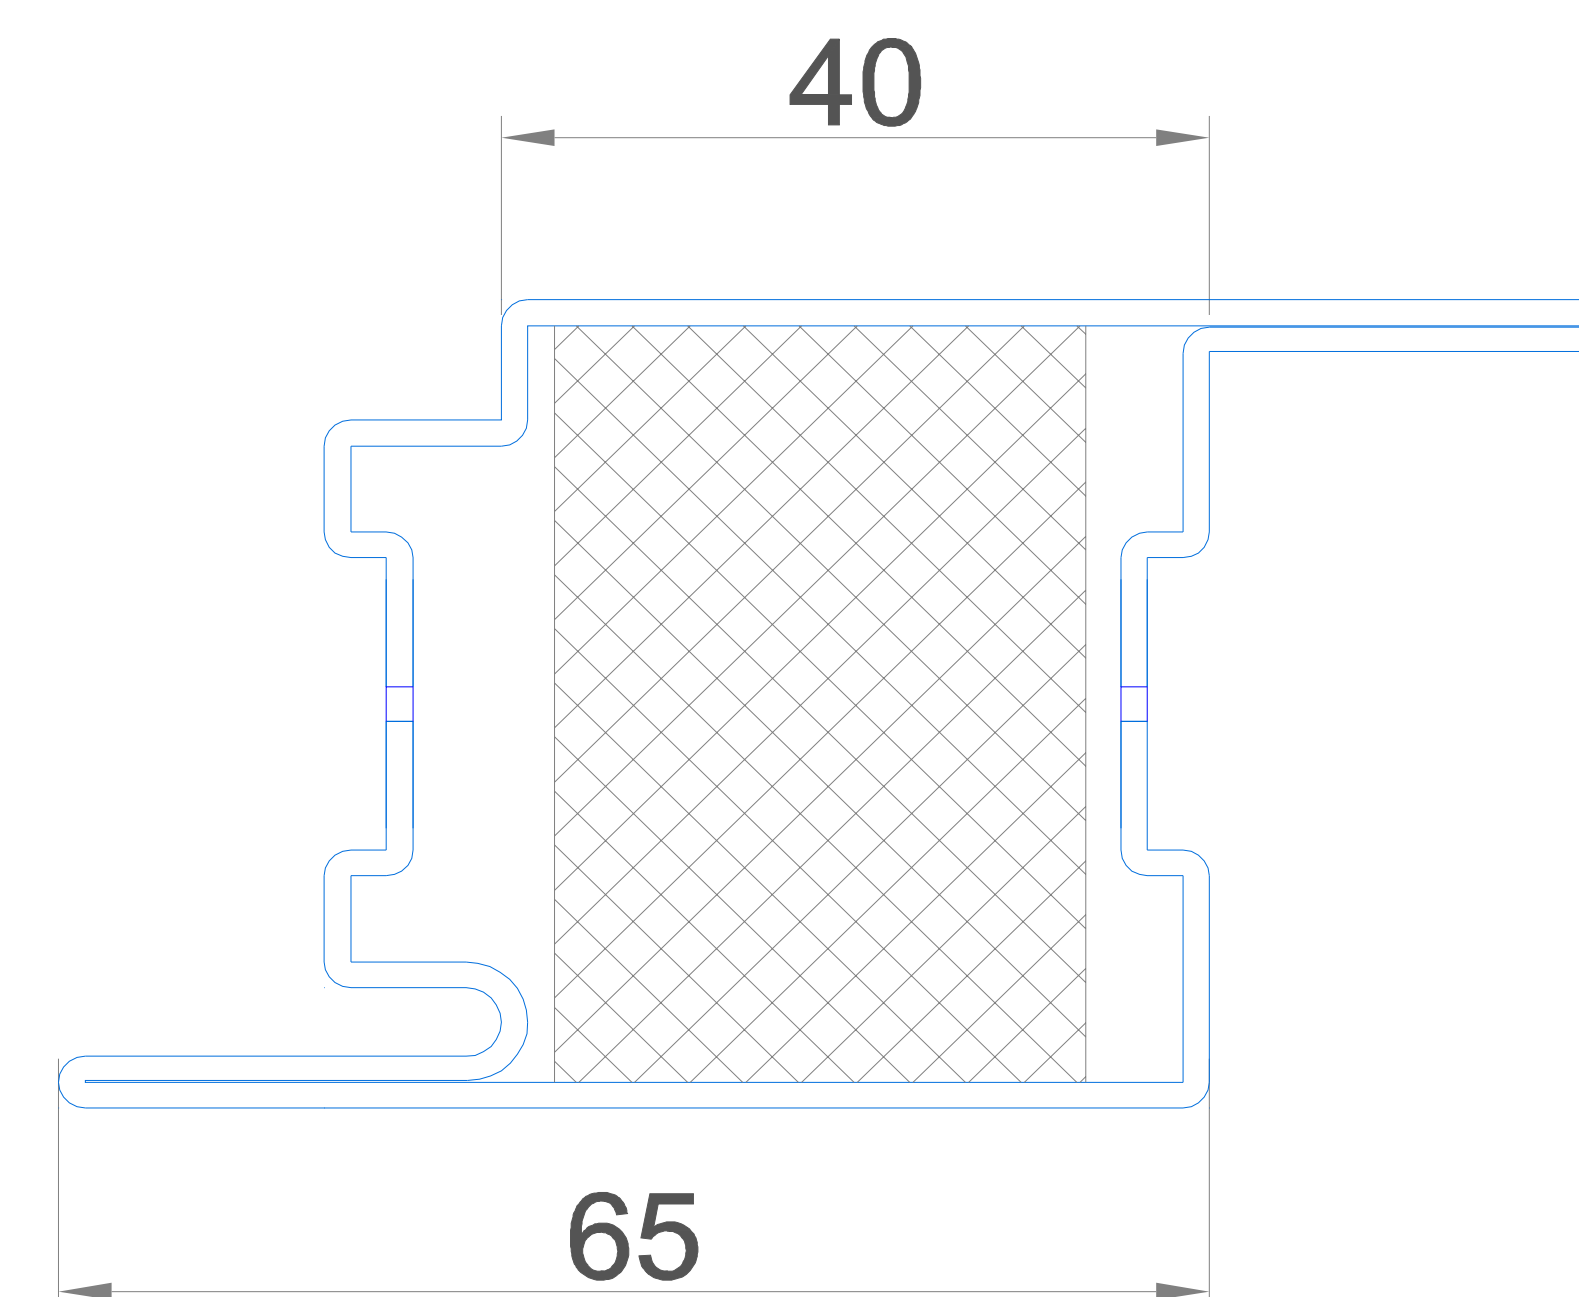


c4103a-3

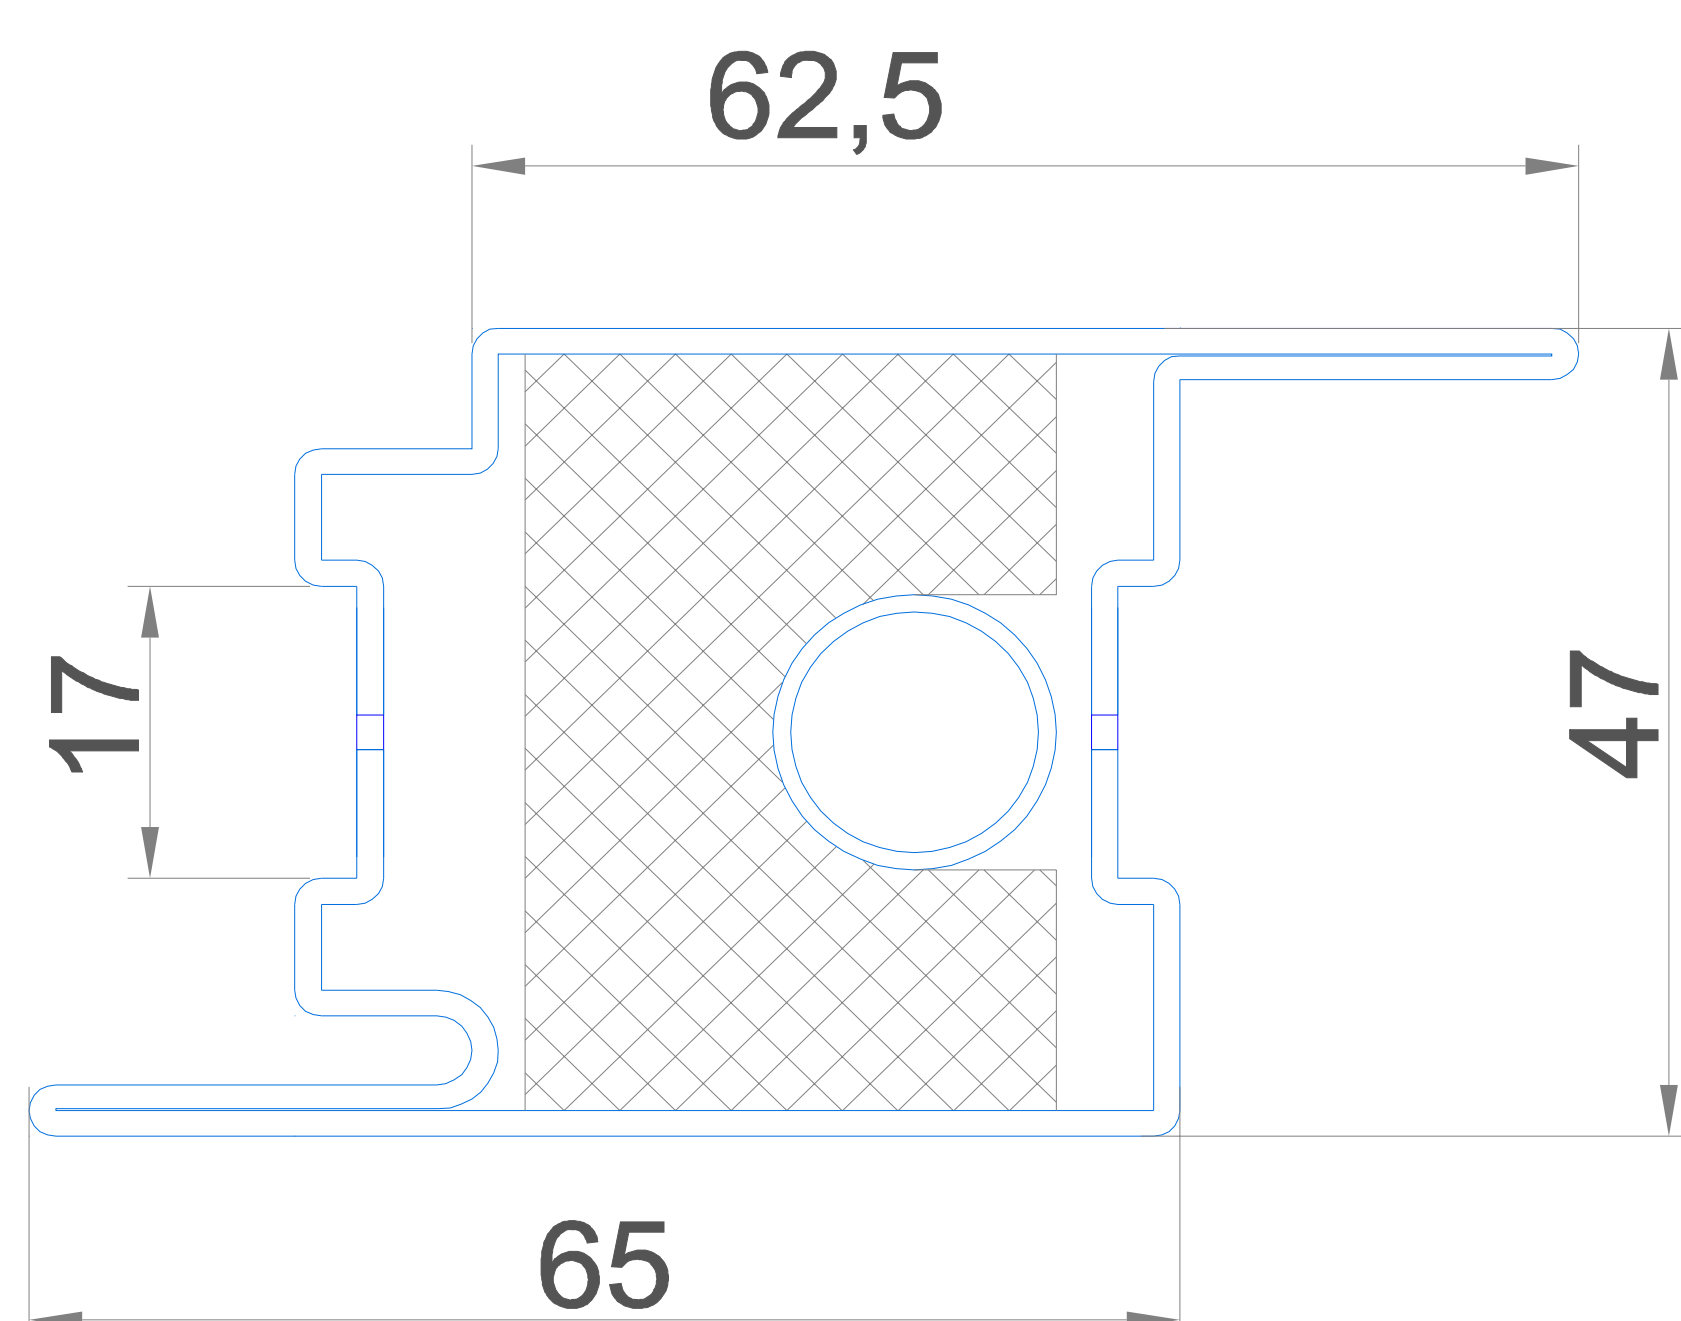


c4104-3

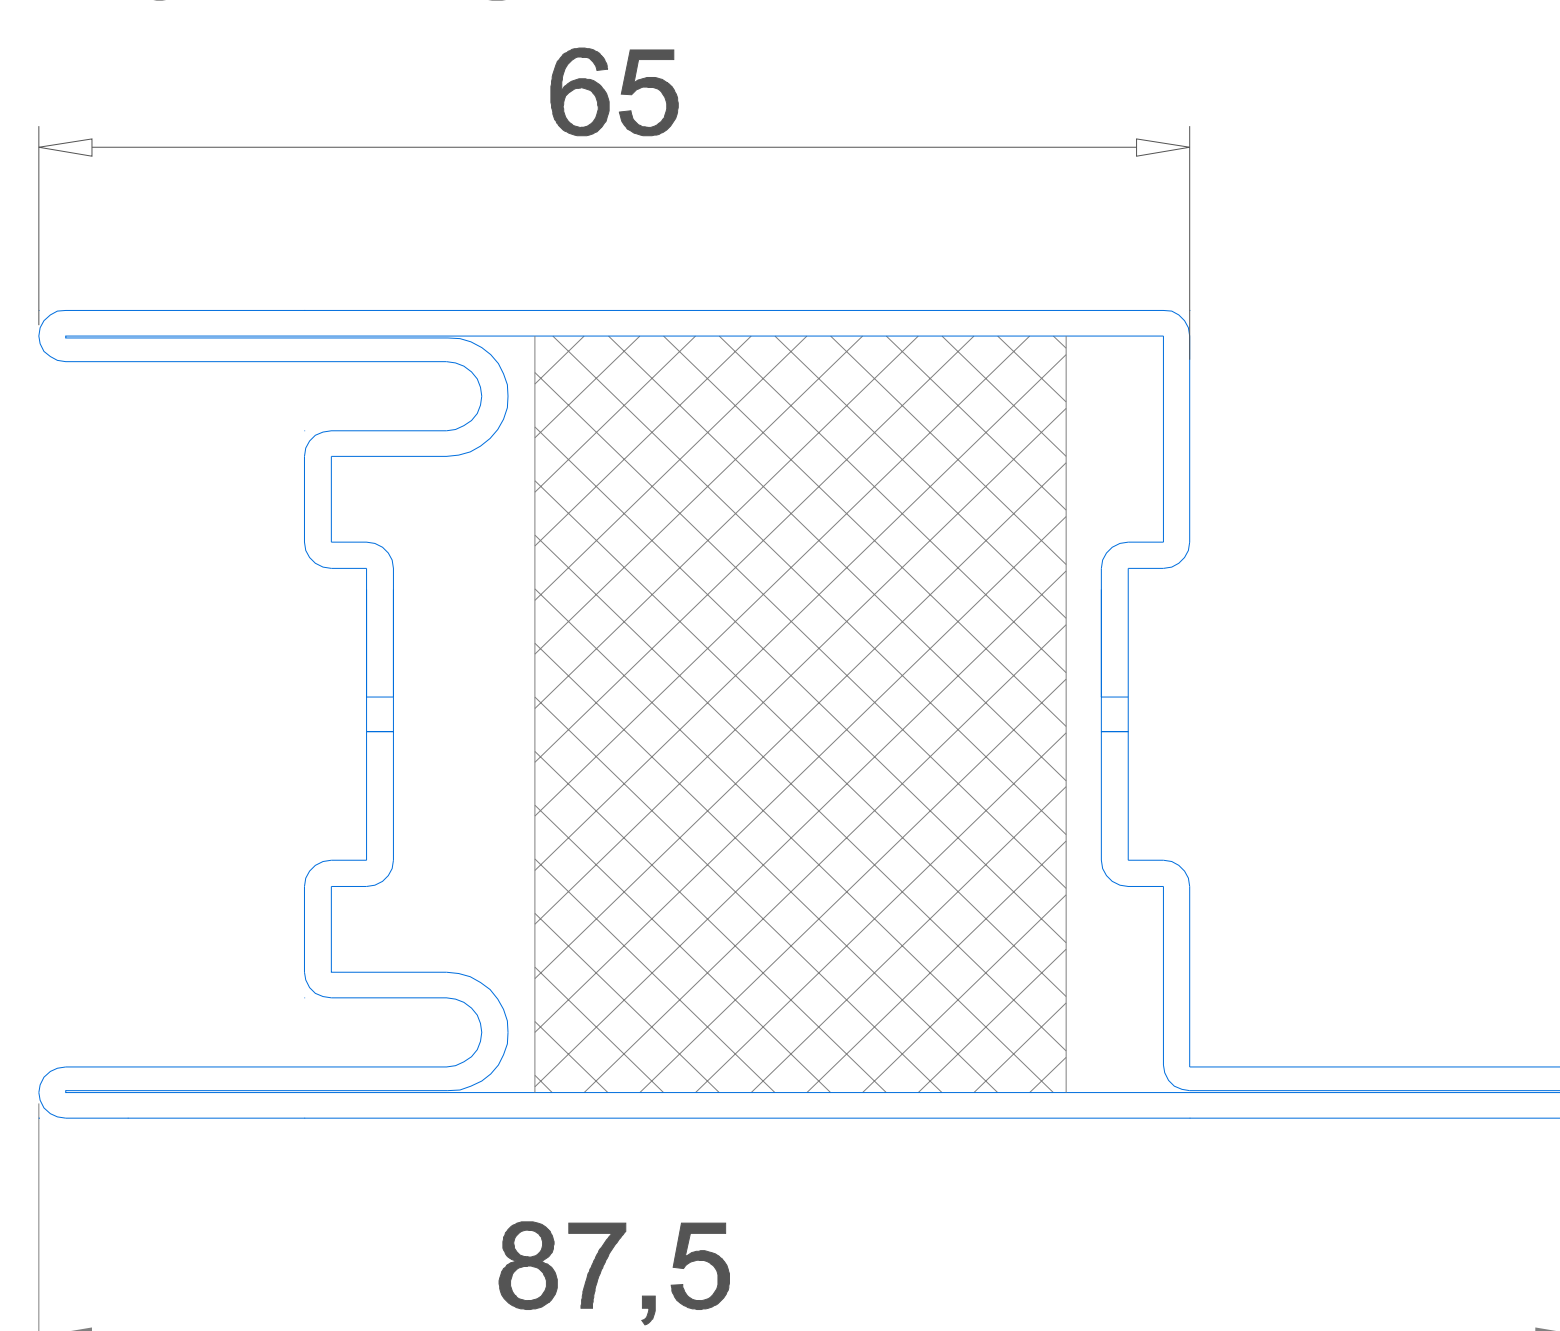


c4105-3

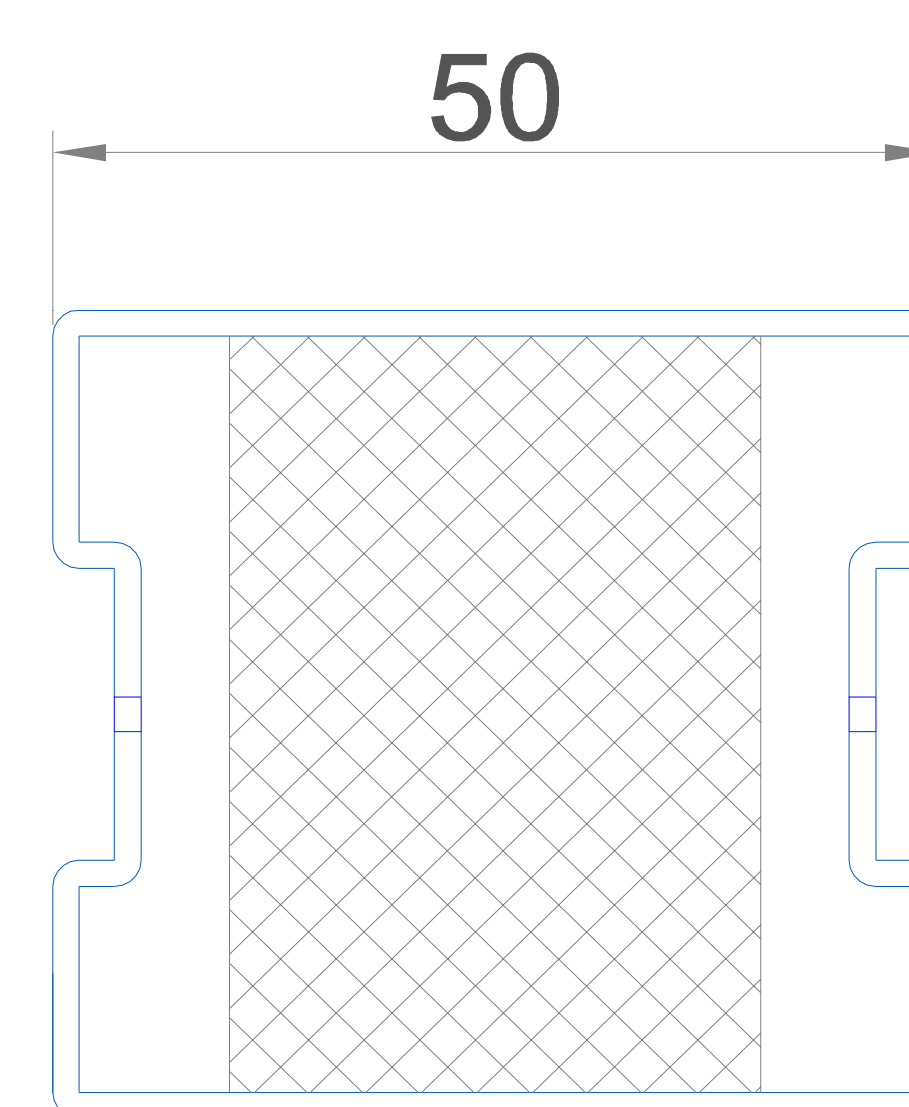

c4106-3

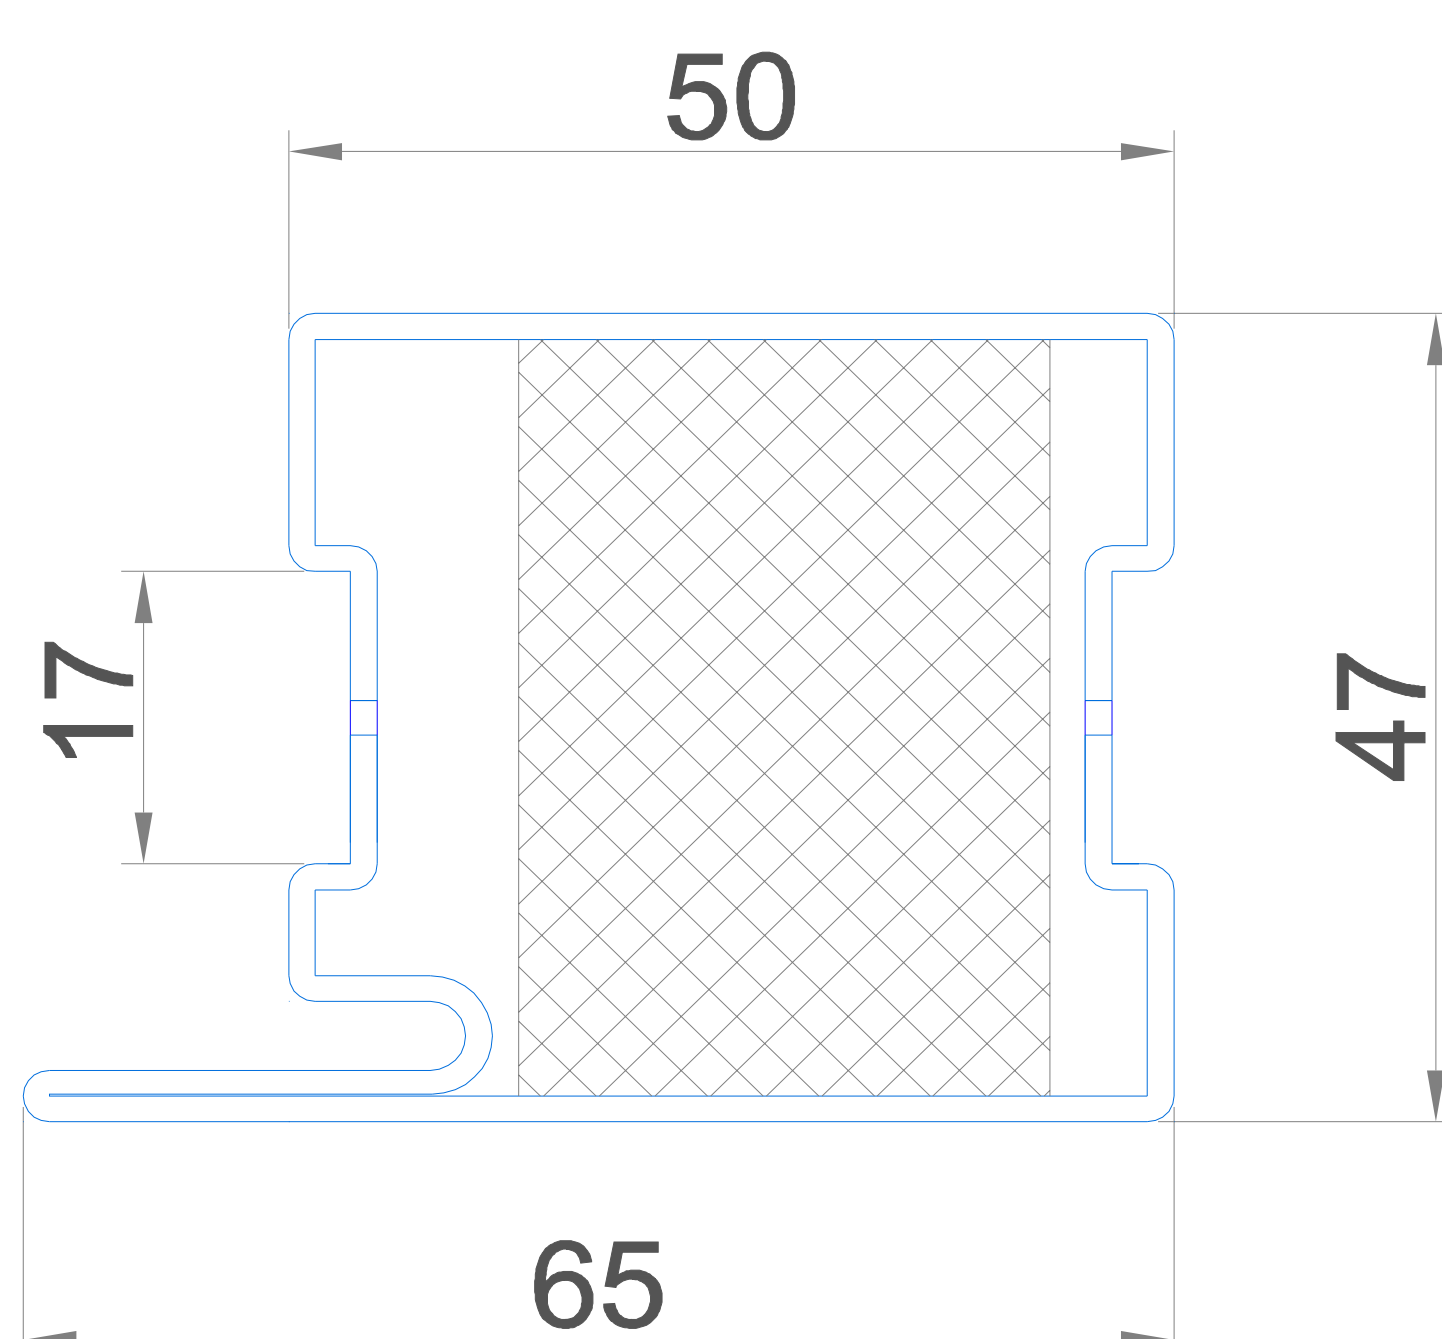

c4107-3

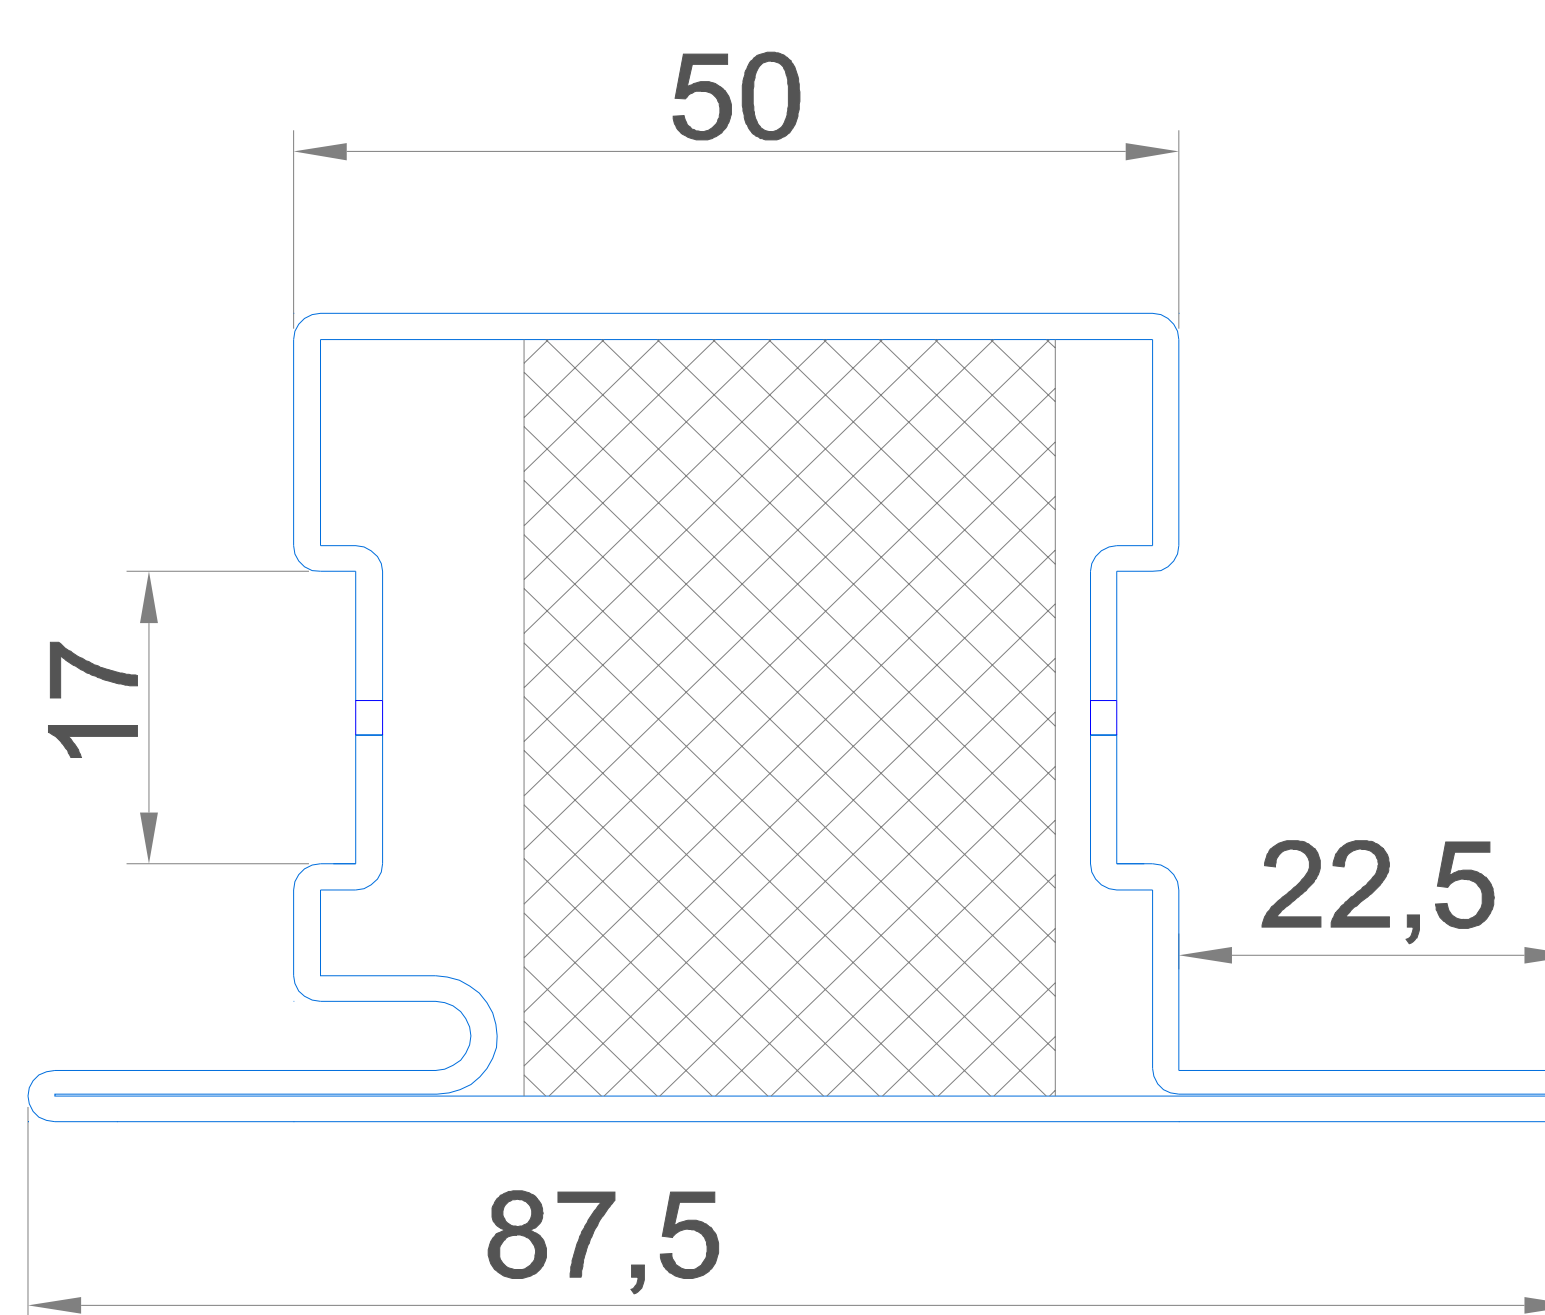

c4109-3

