


СТАНДАРТ 4-30 solo


противопожарная профильная система EIW 30

сталь


2201-3

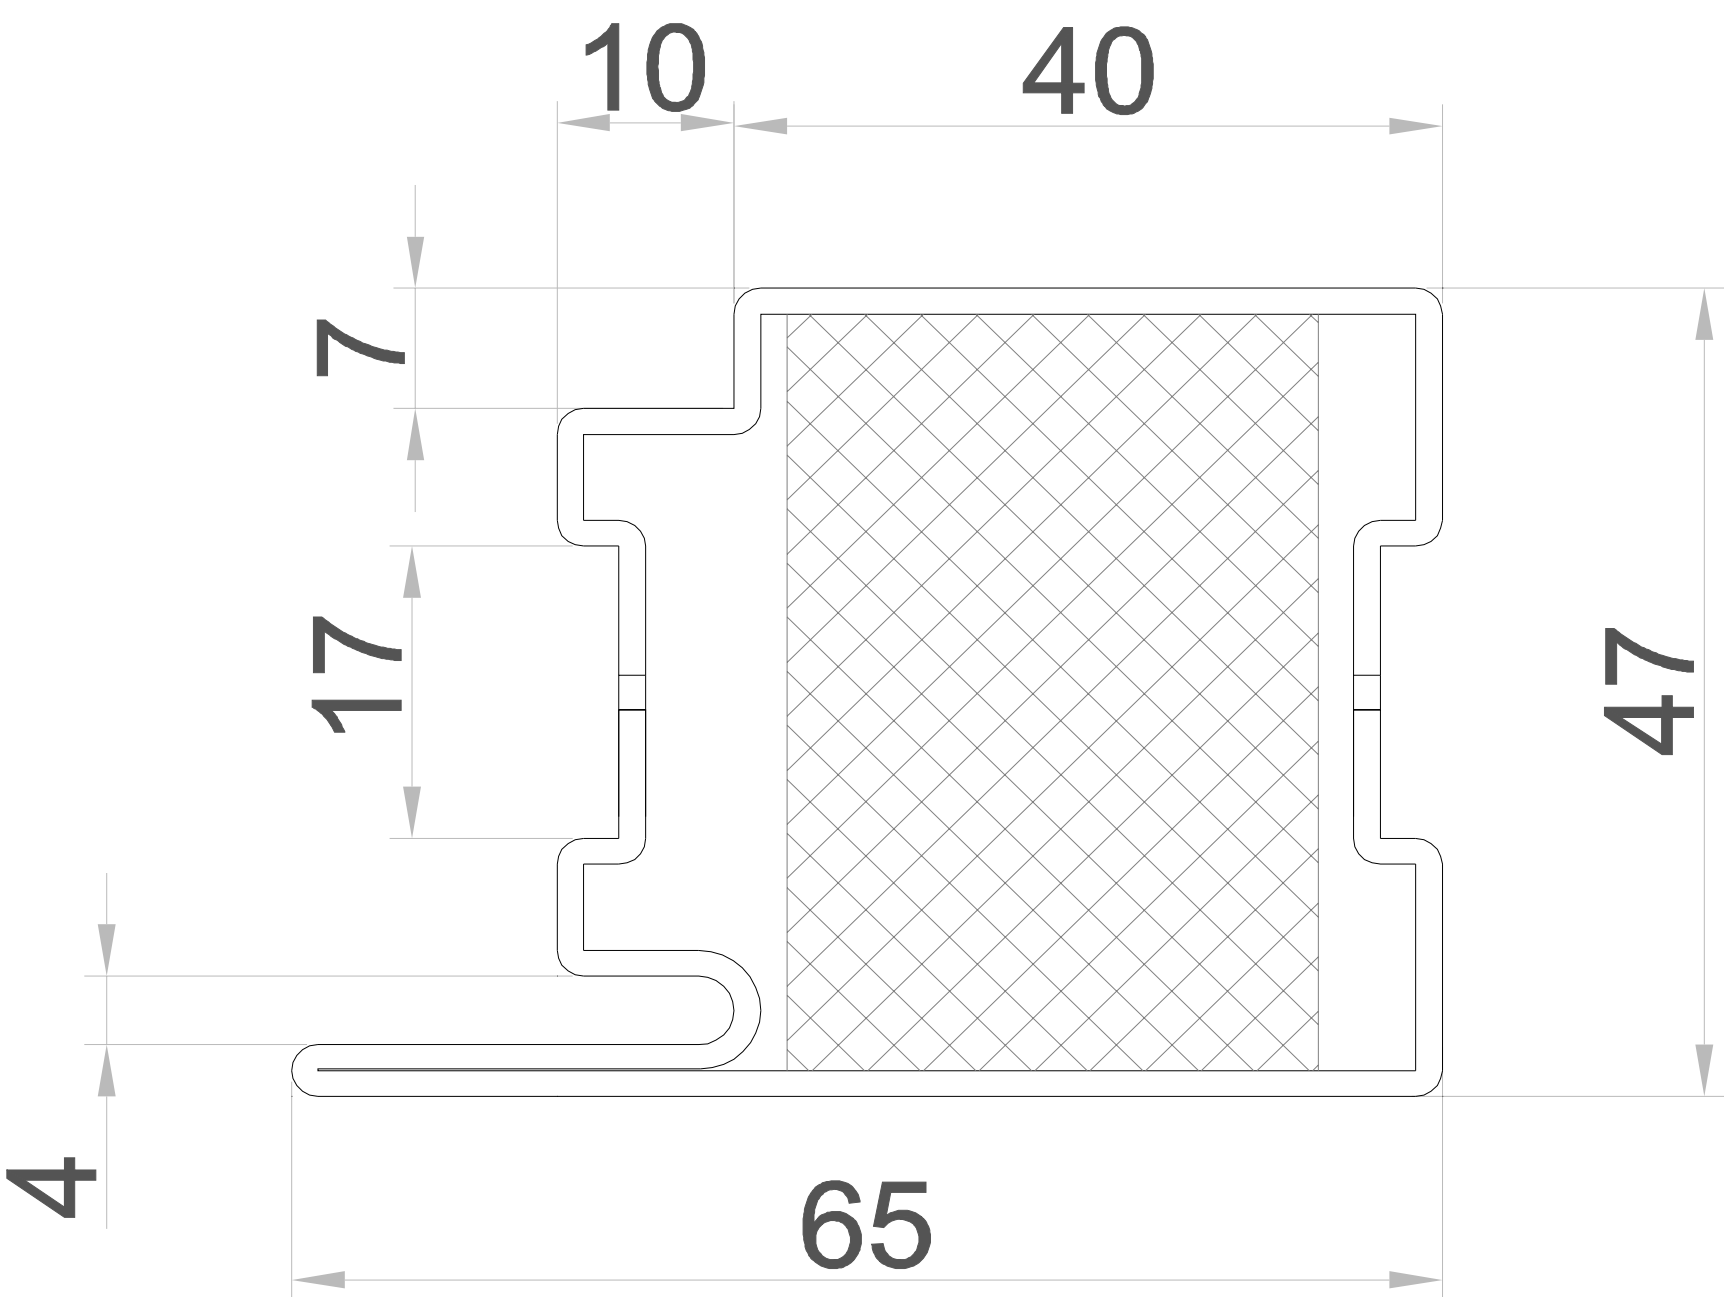


2202-3

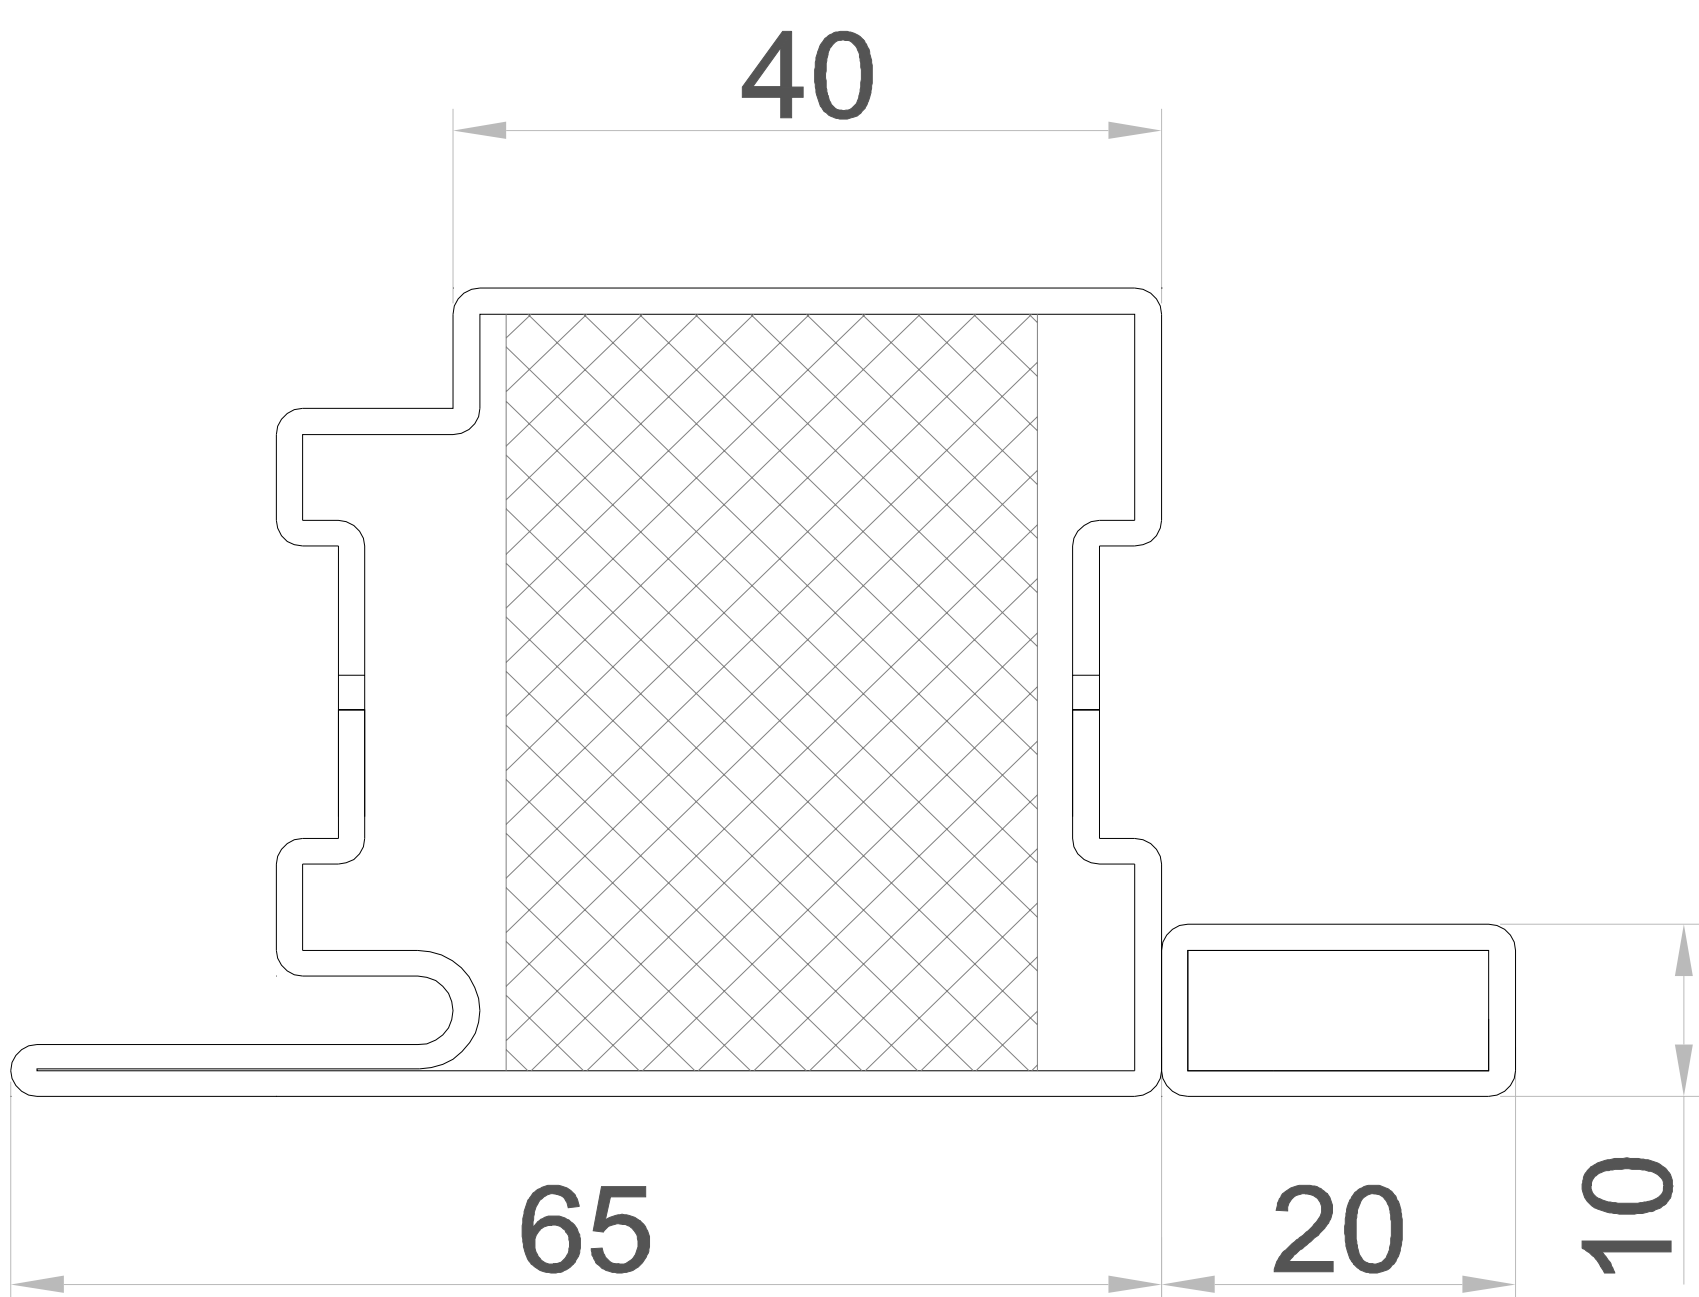


2203-3

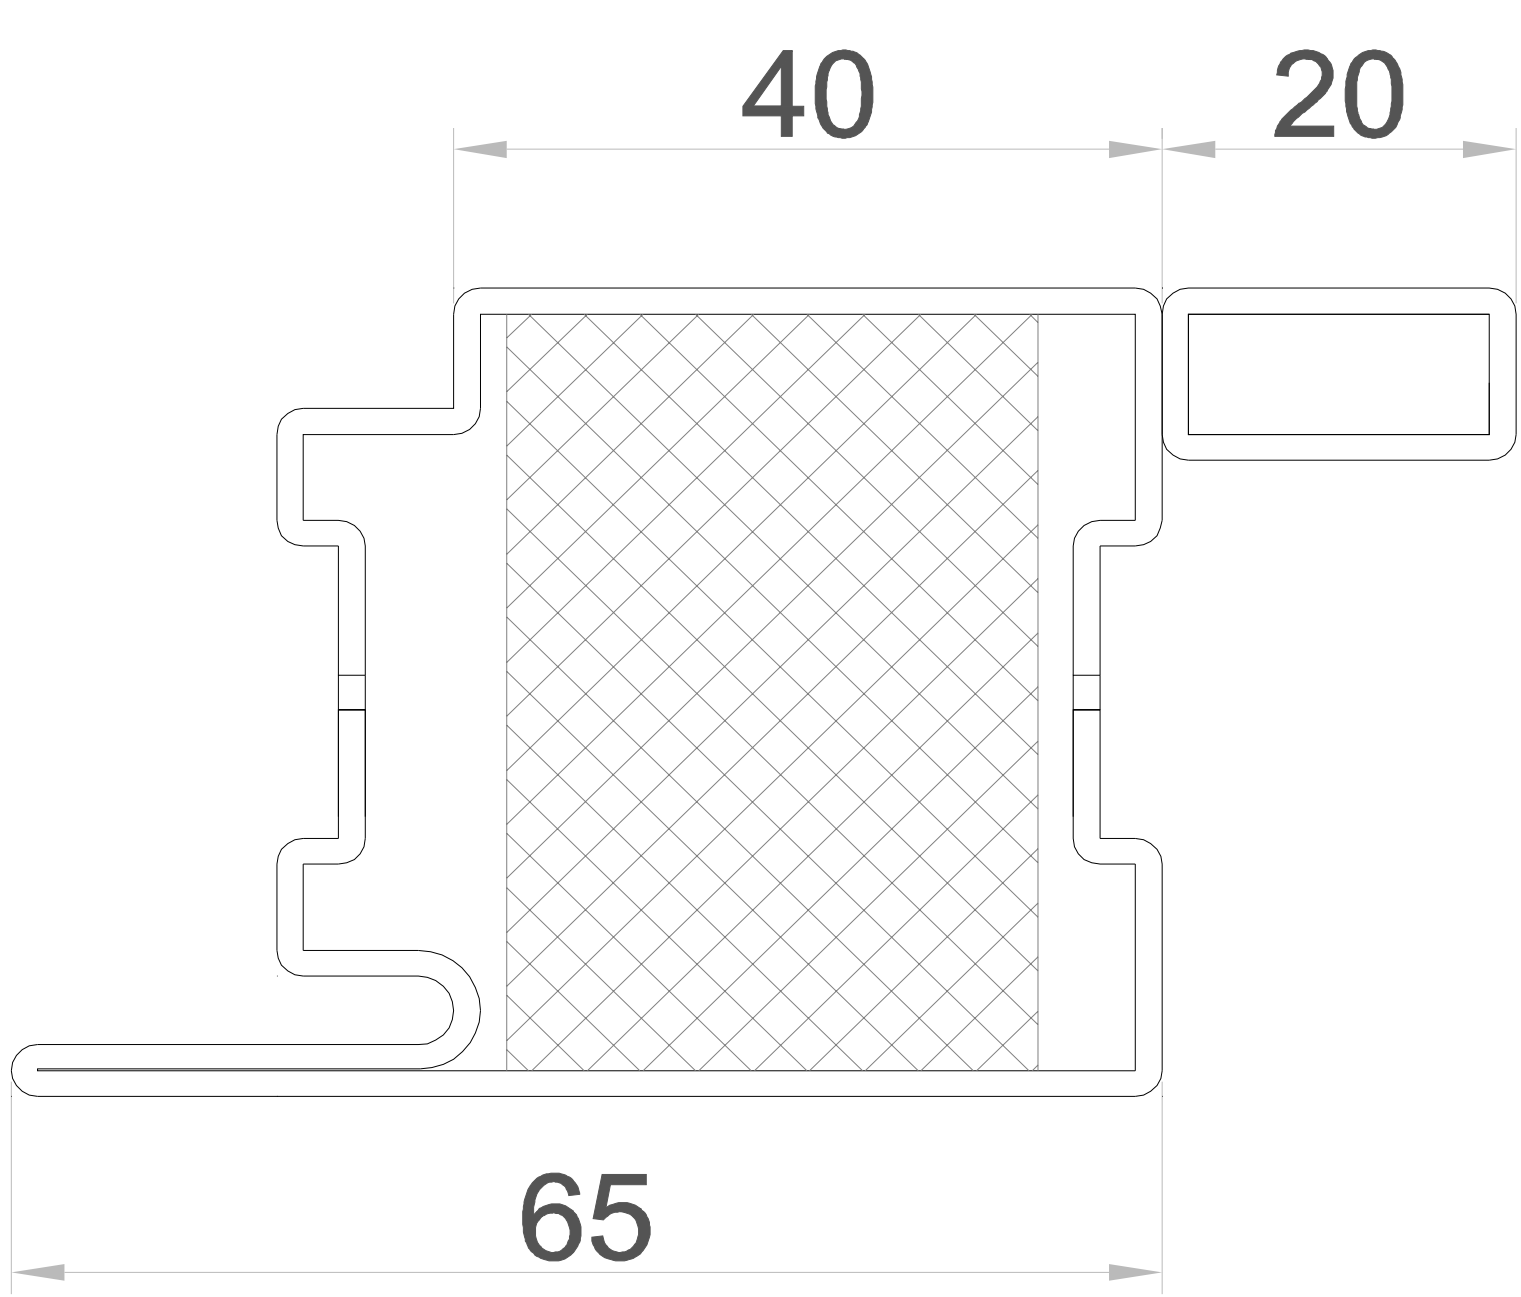


2203a-3

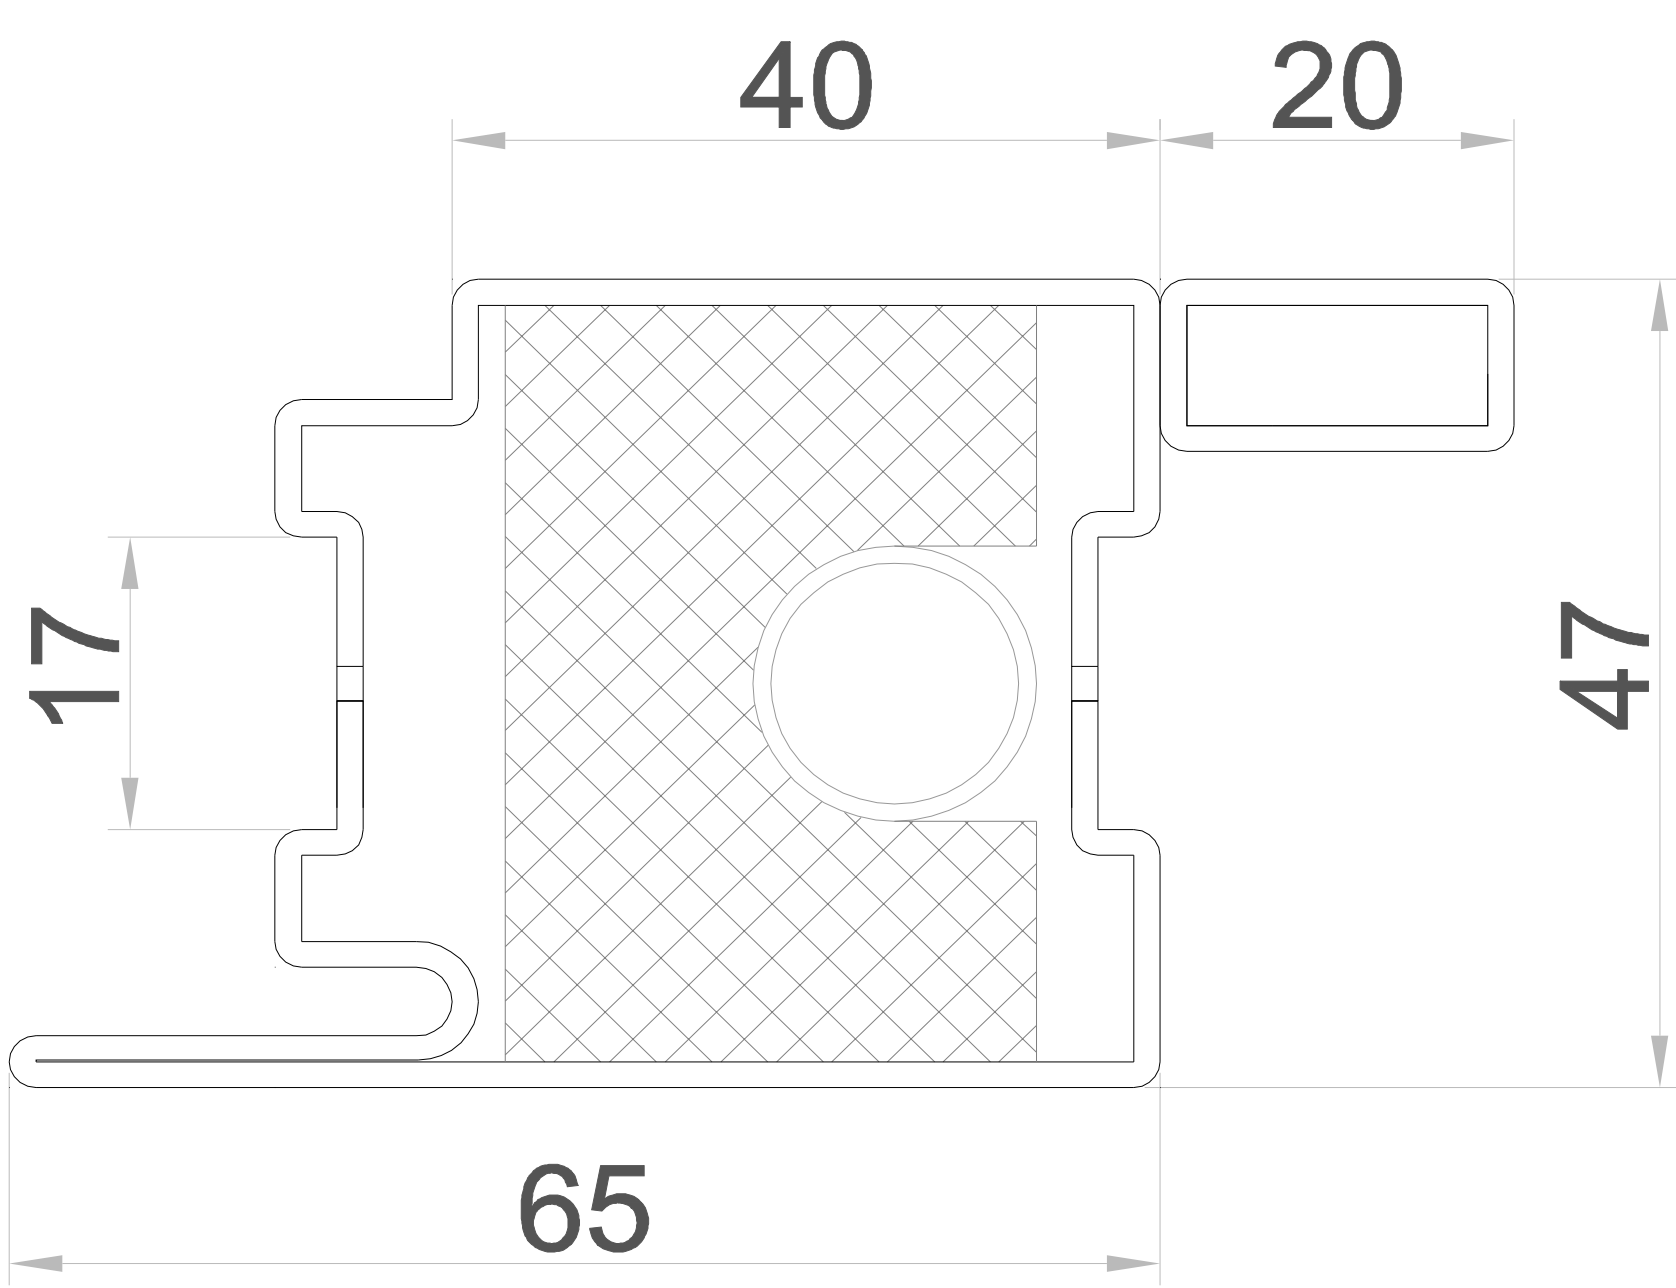


2204-3

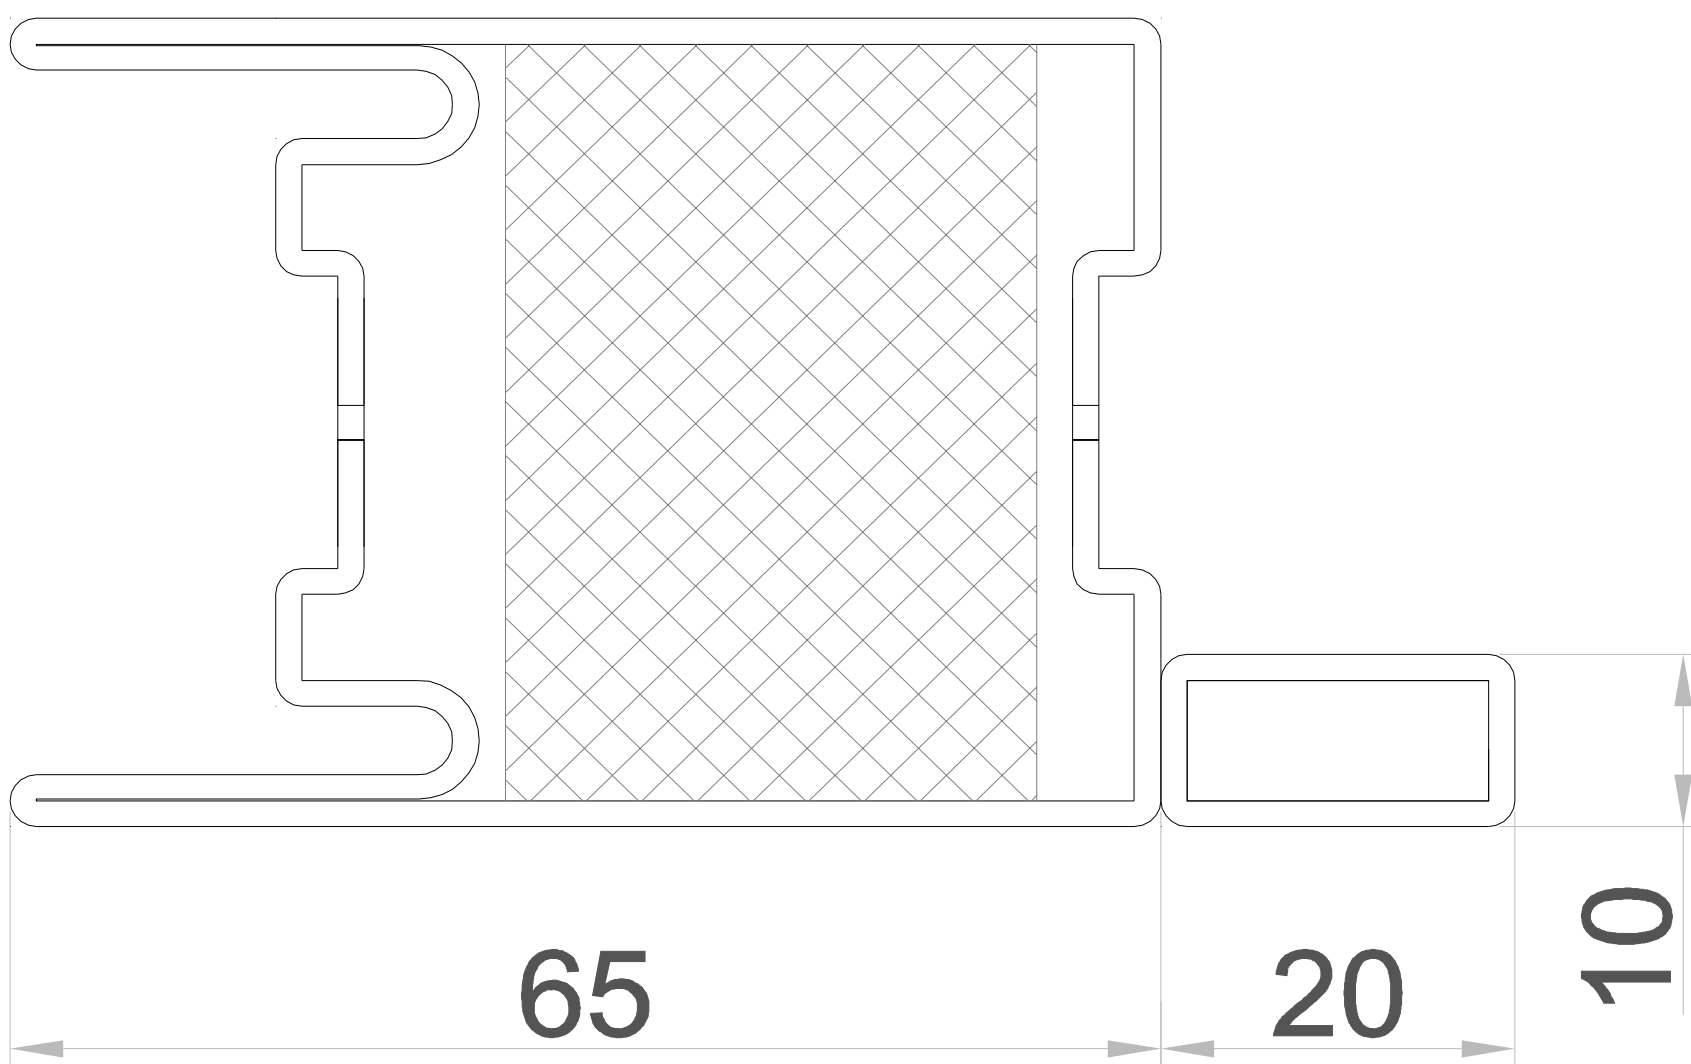


2205-3

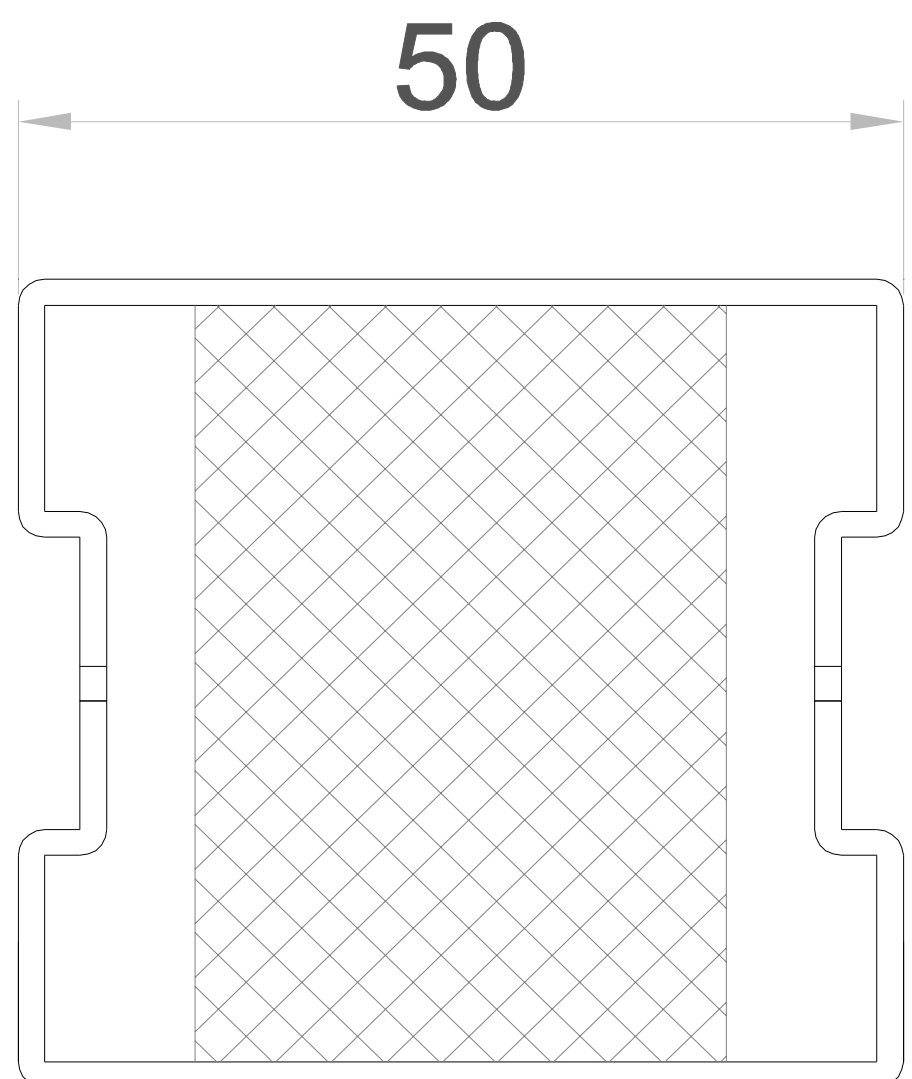

2206-3

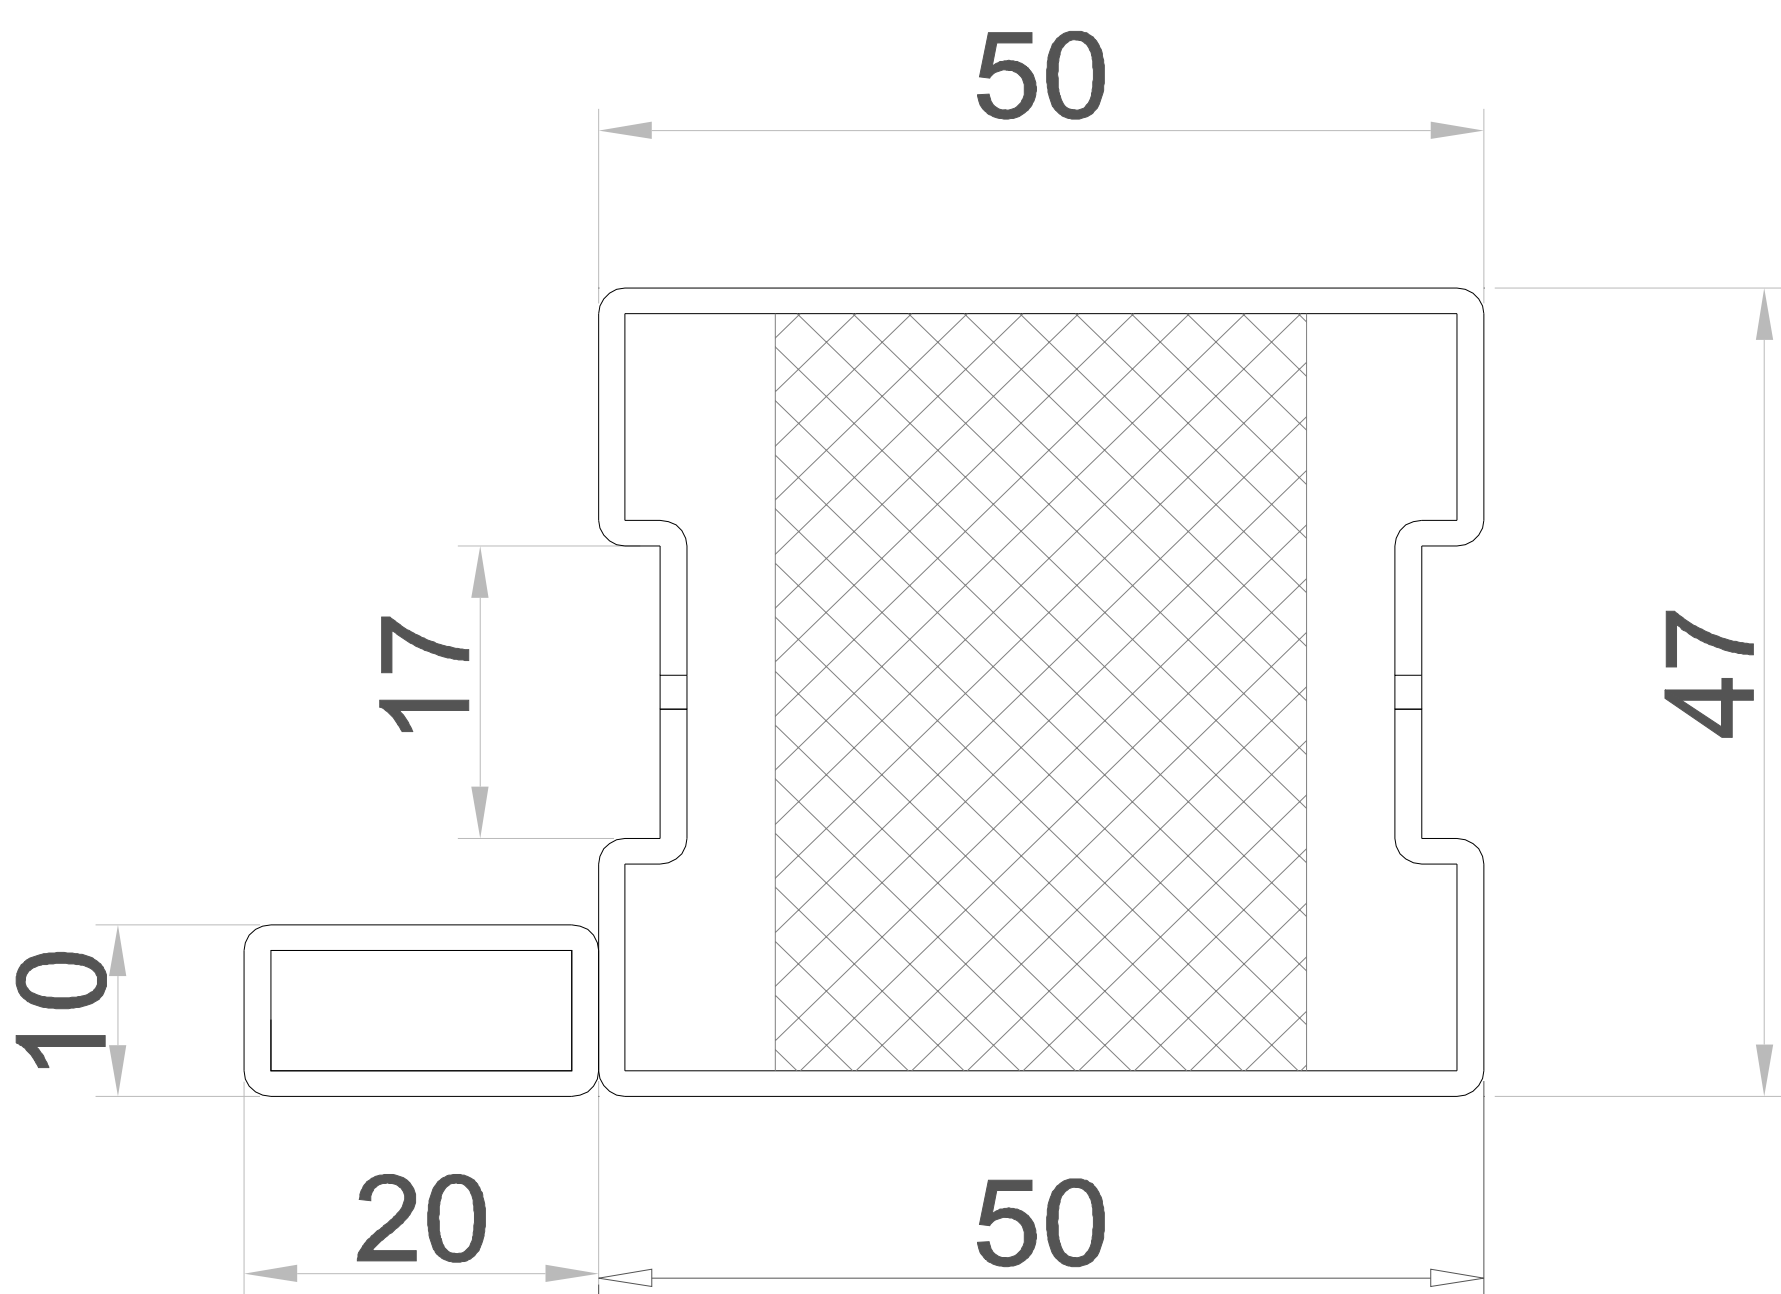

2207-3

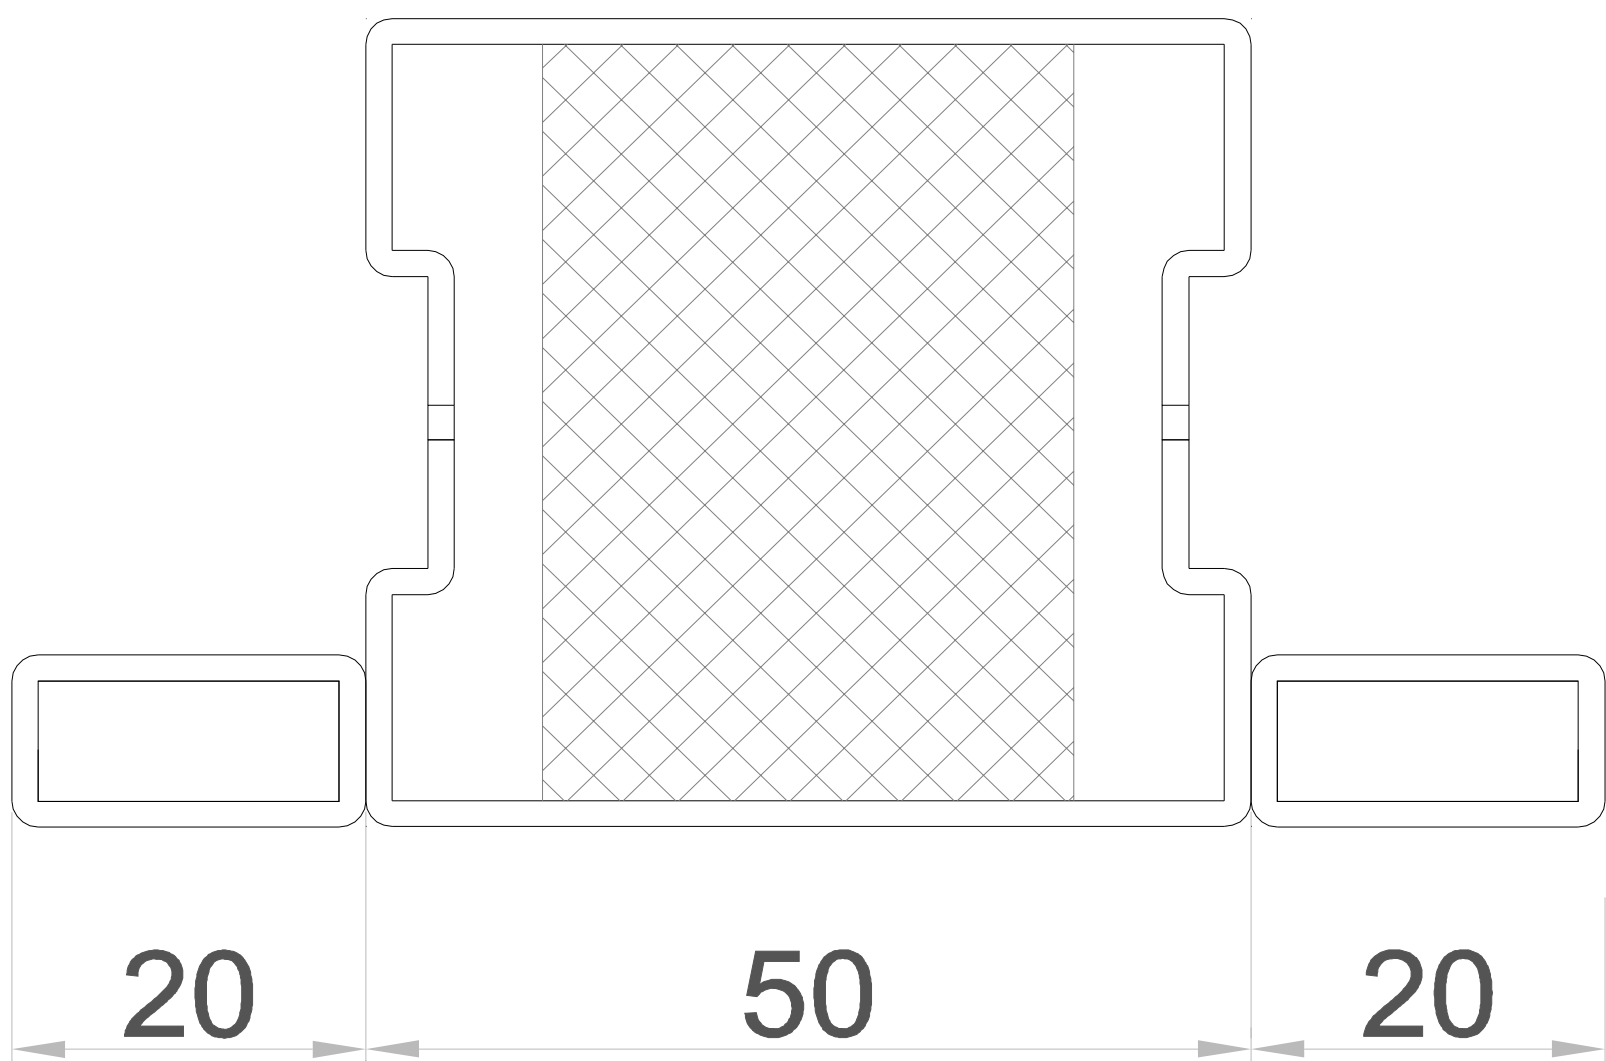

2209-3

